



PROPOSED NORTH ELEVATION

SCALE: 1/8" = 1'-0"

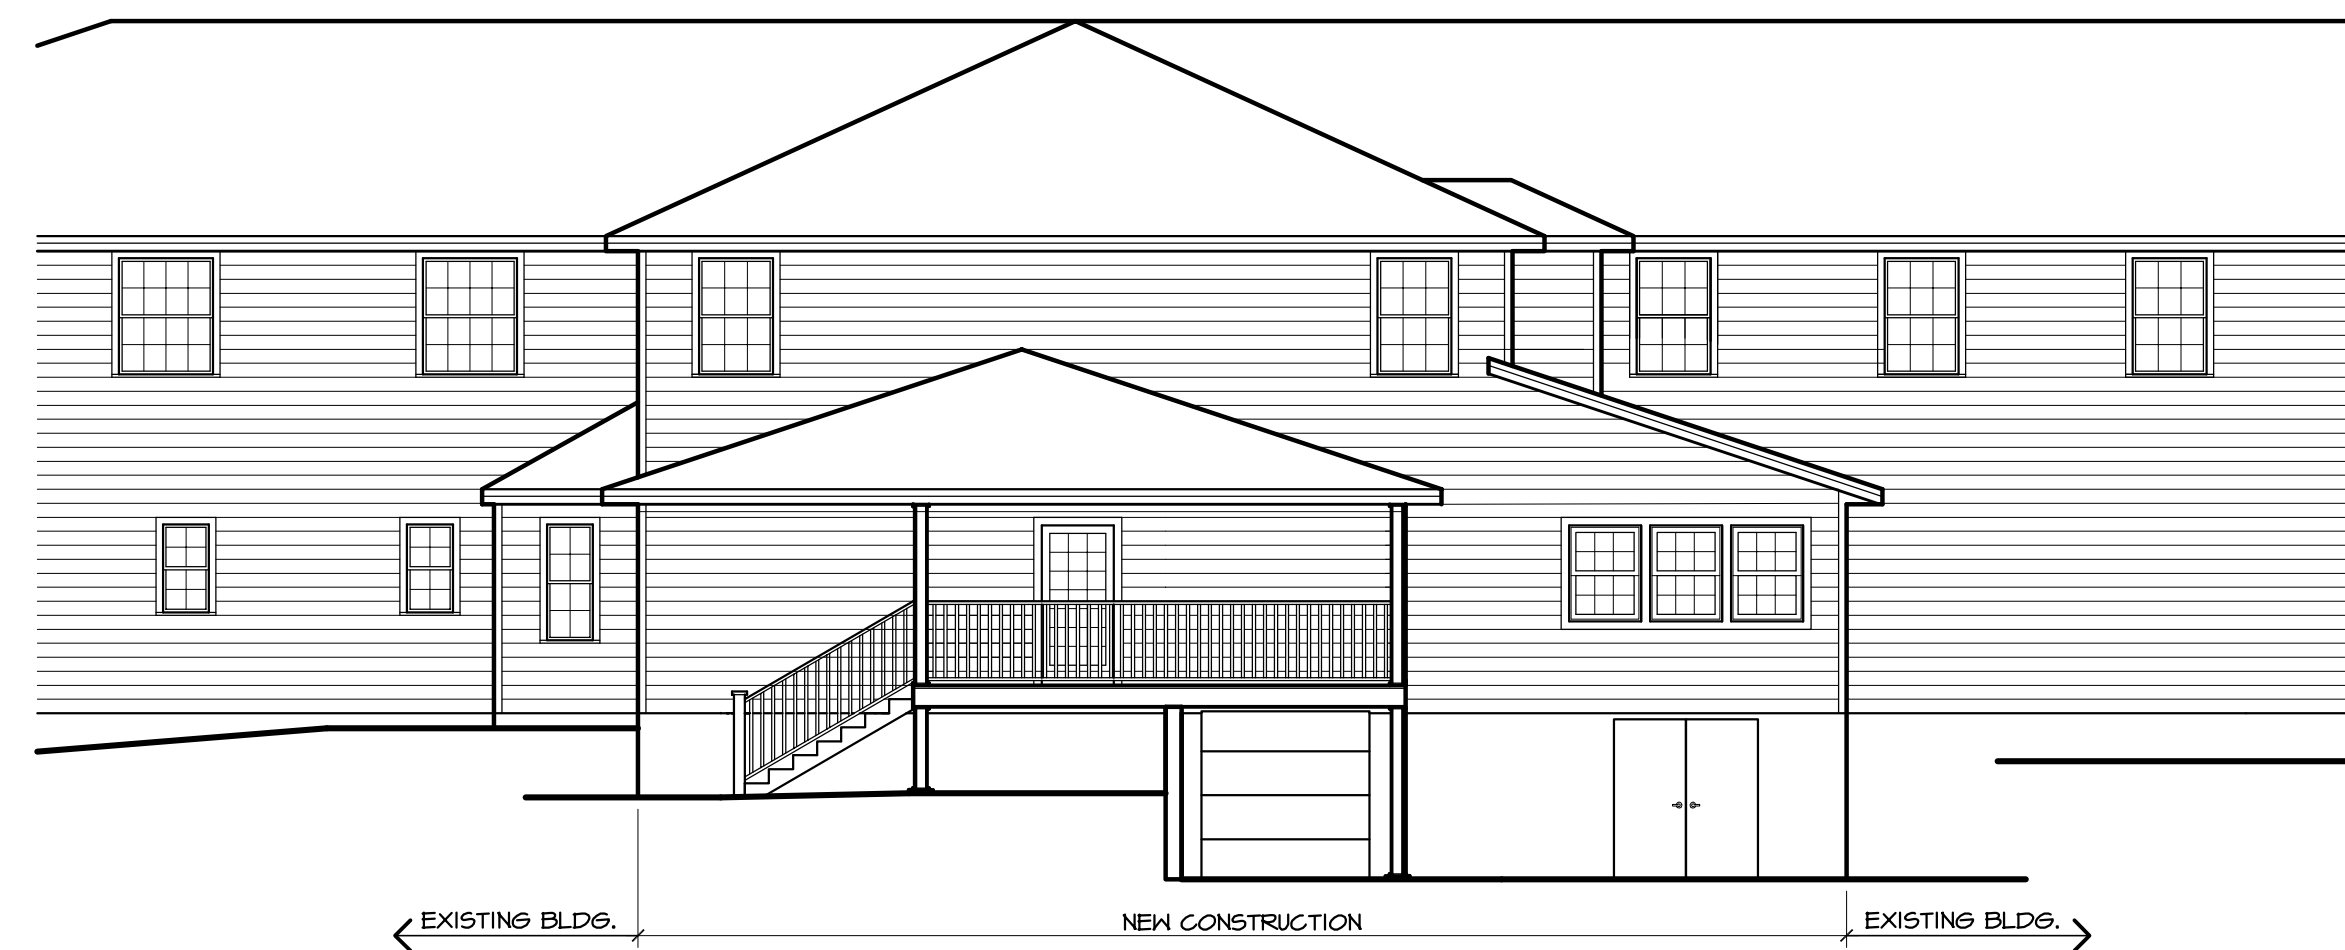


PROPOSED EAST ELEVATION

SCALE: 1/8" = 1'-0"

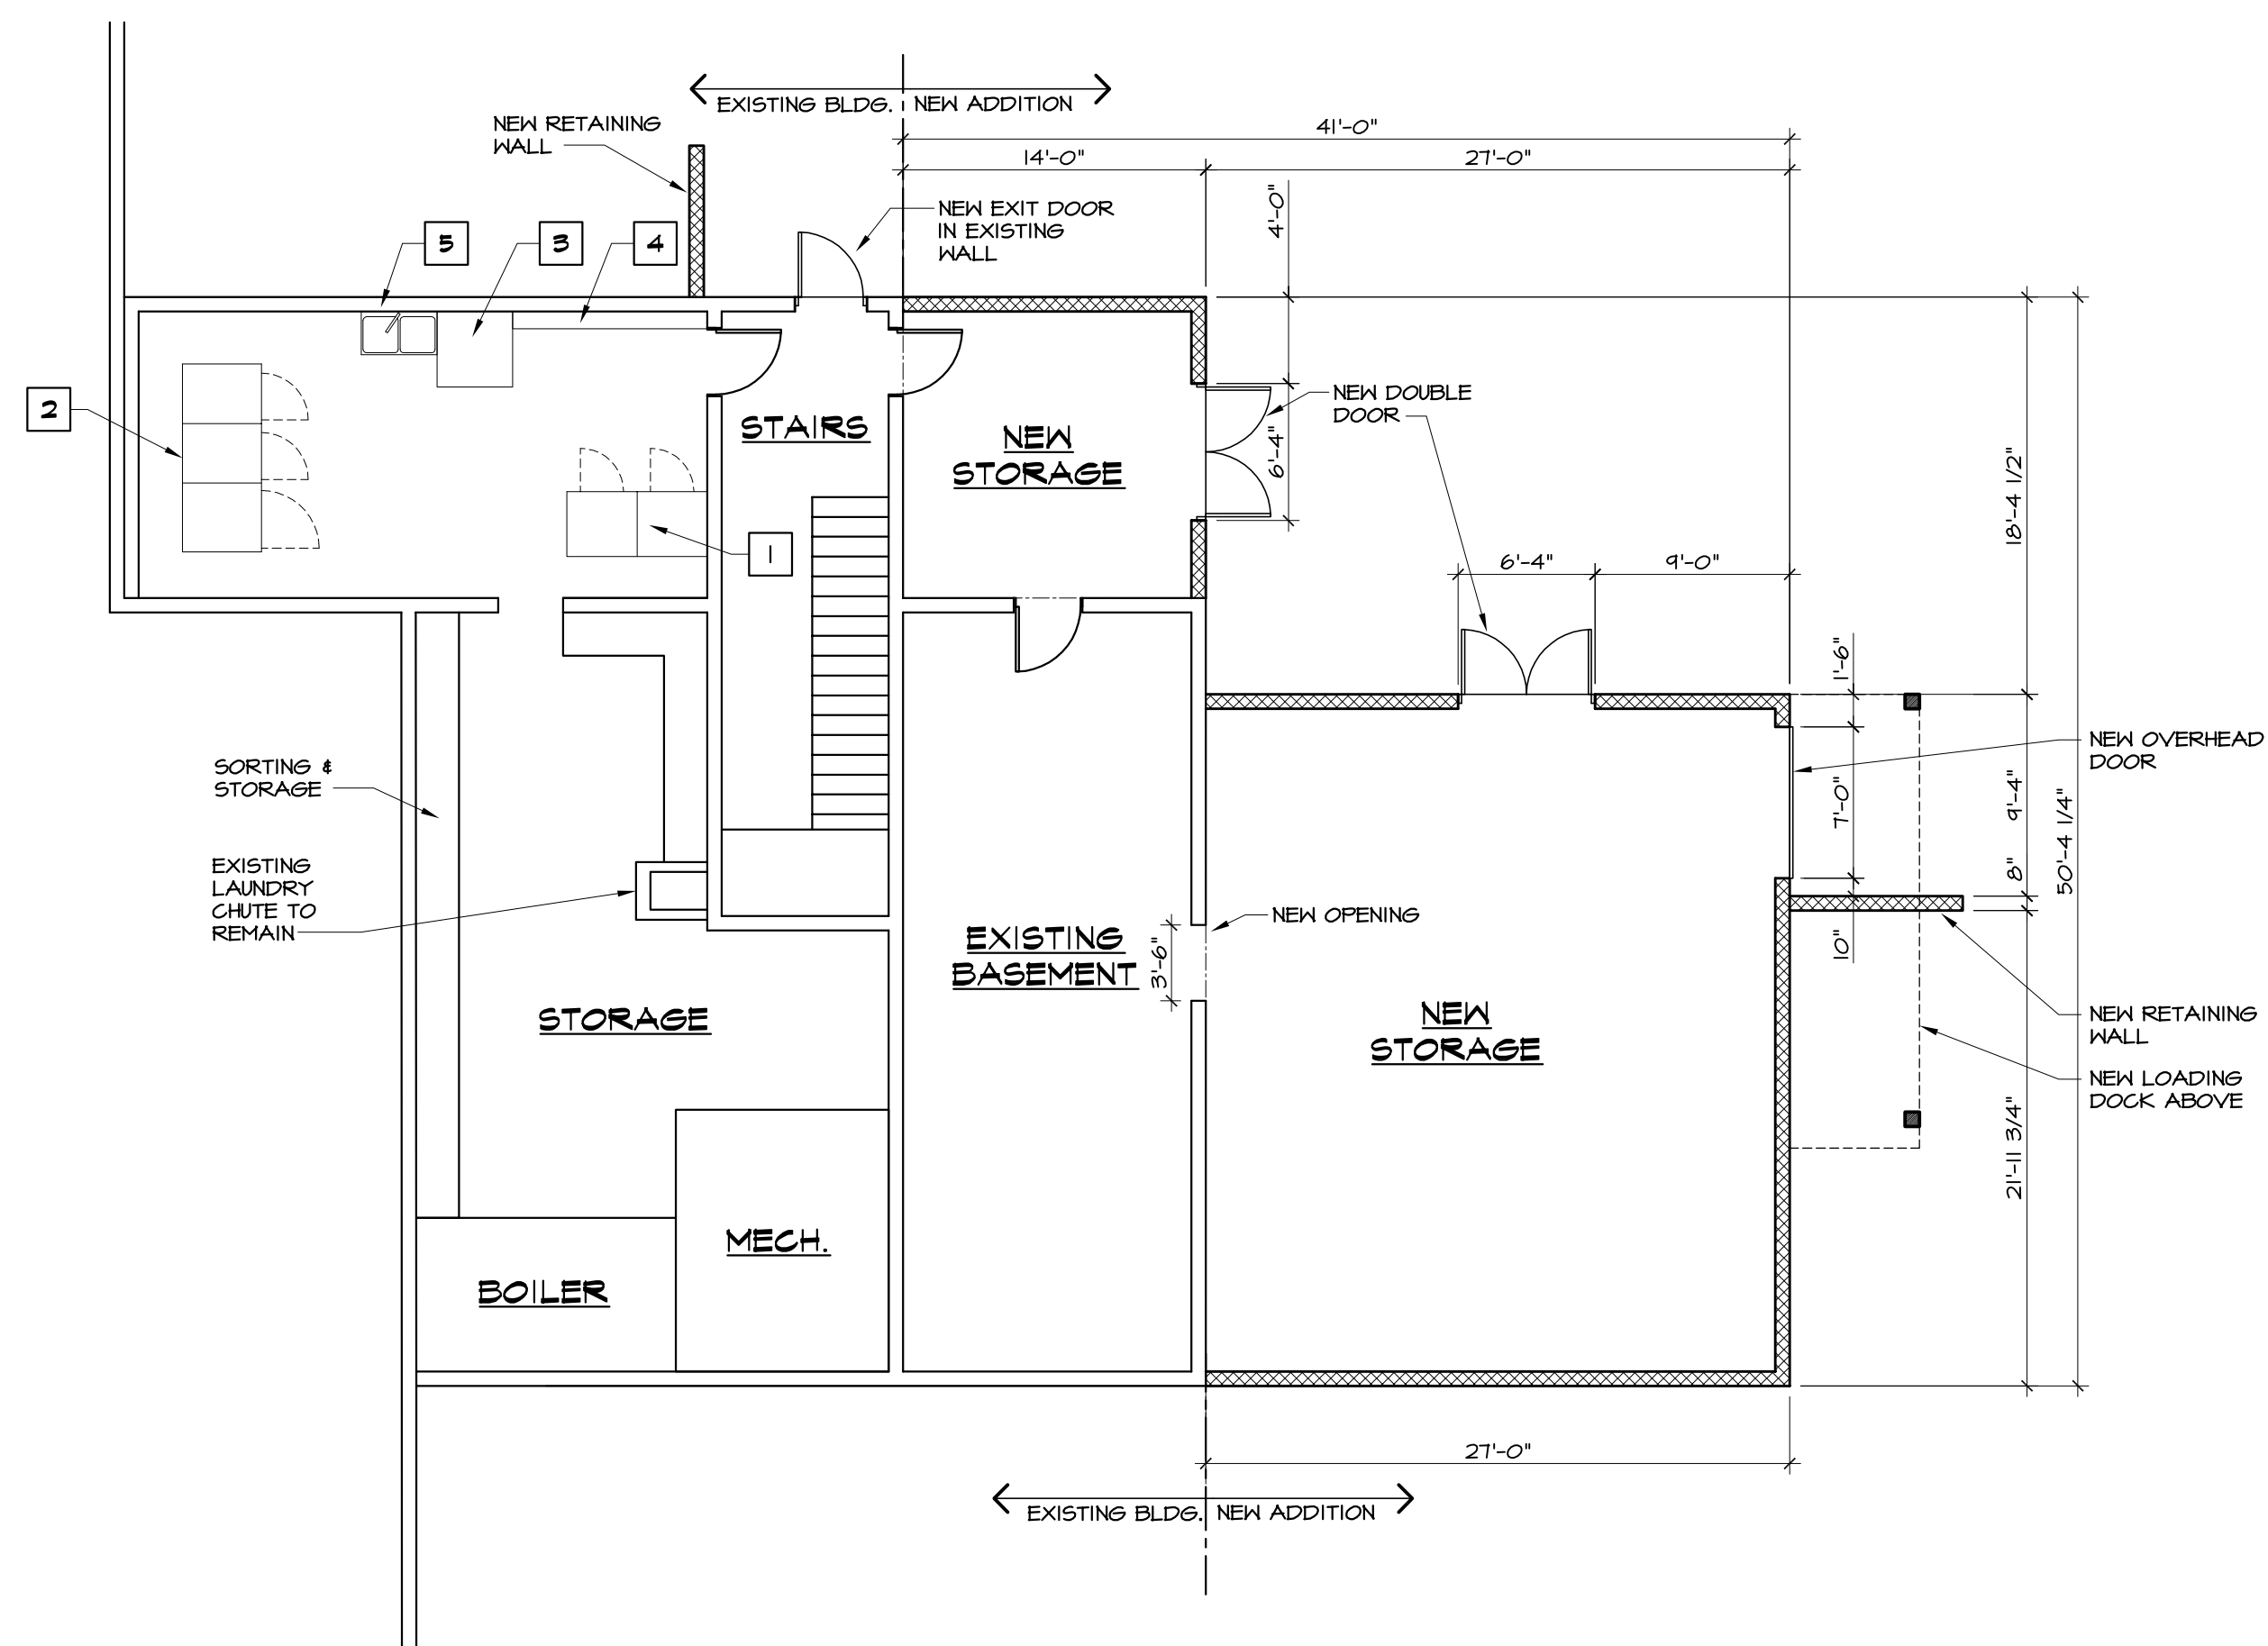


LOWER LEVEL FLOOR PLAN

SCALE: 1/8" = 1'-0"
DIMENSIONS TO FRAMING SURFACES

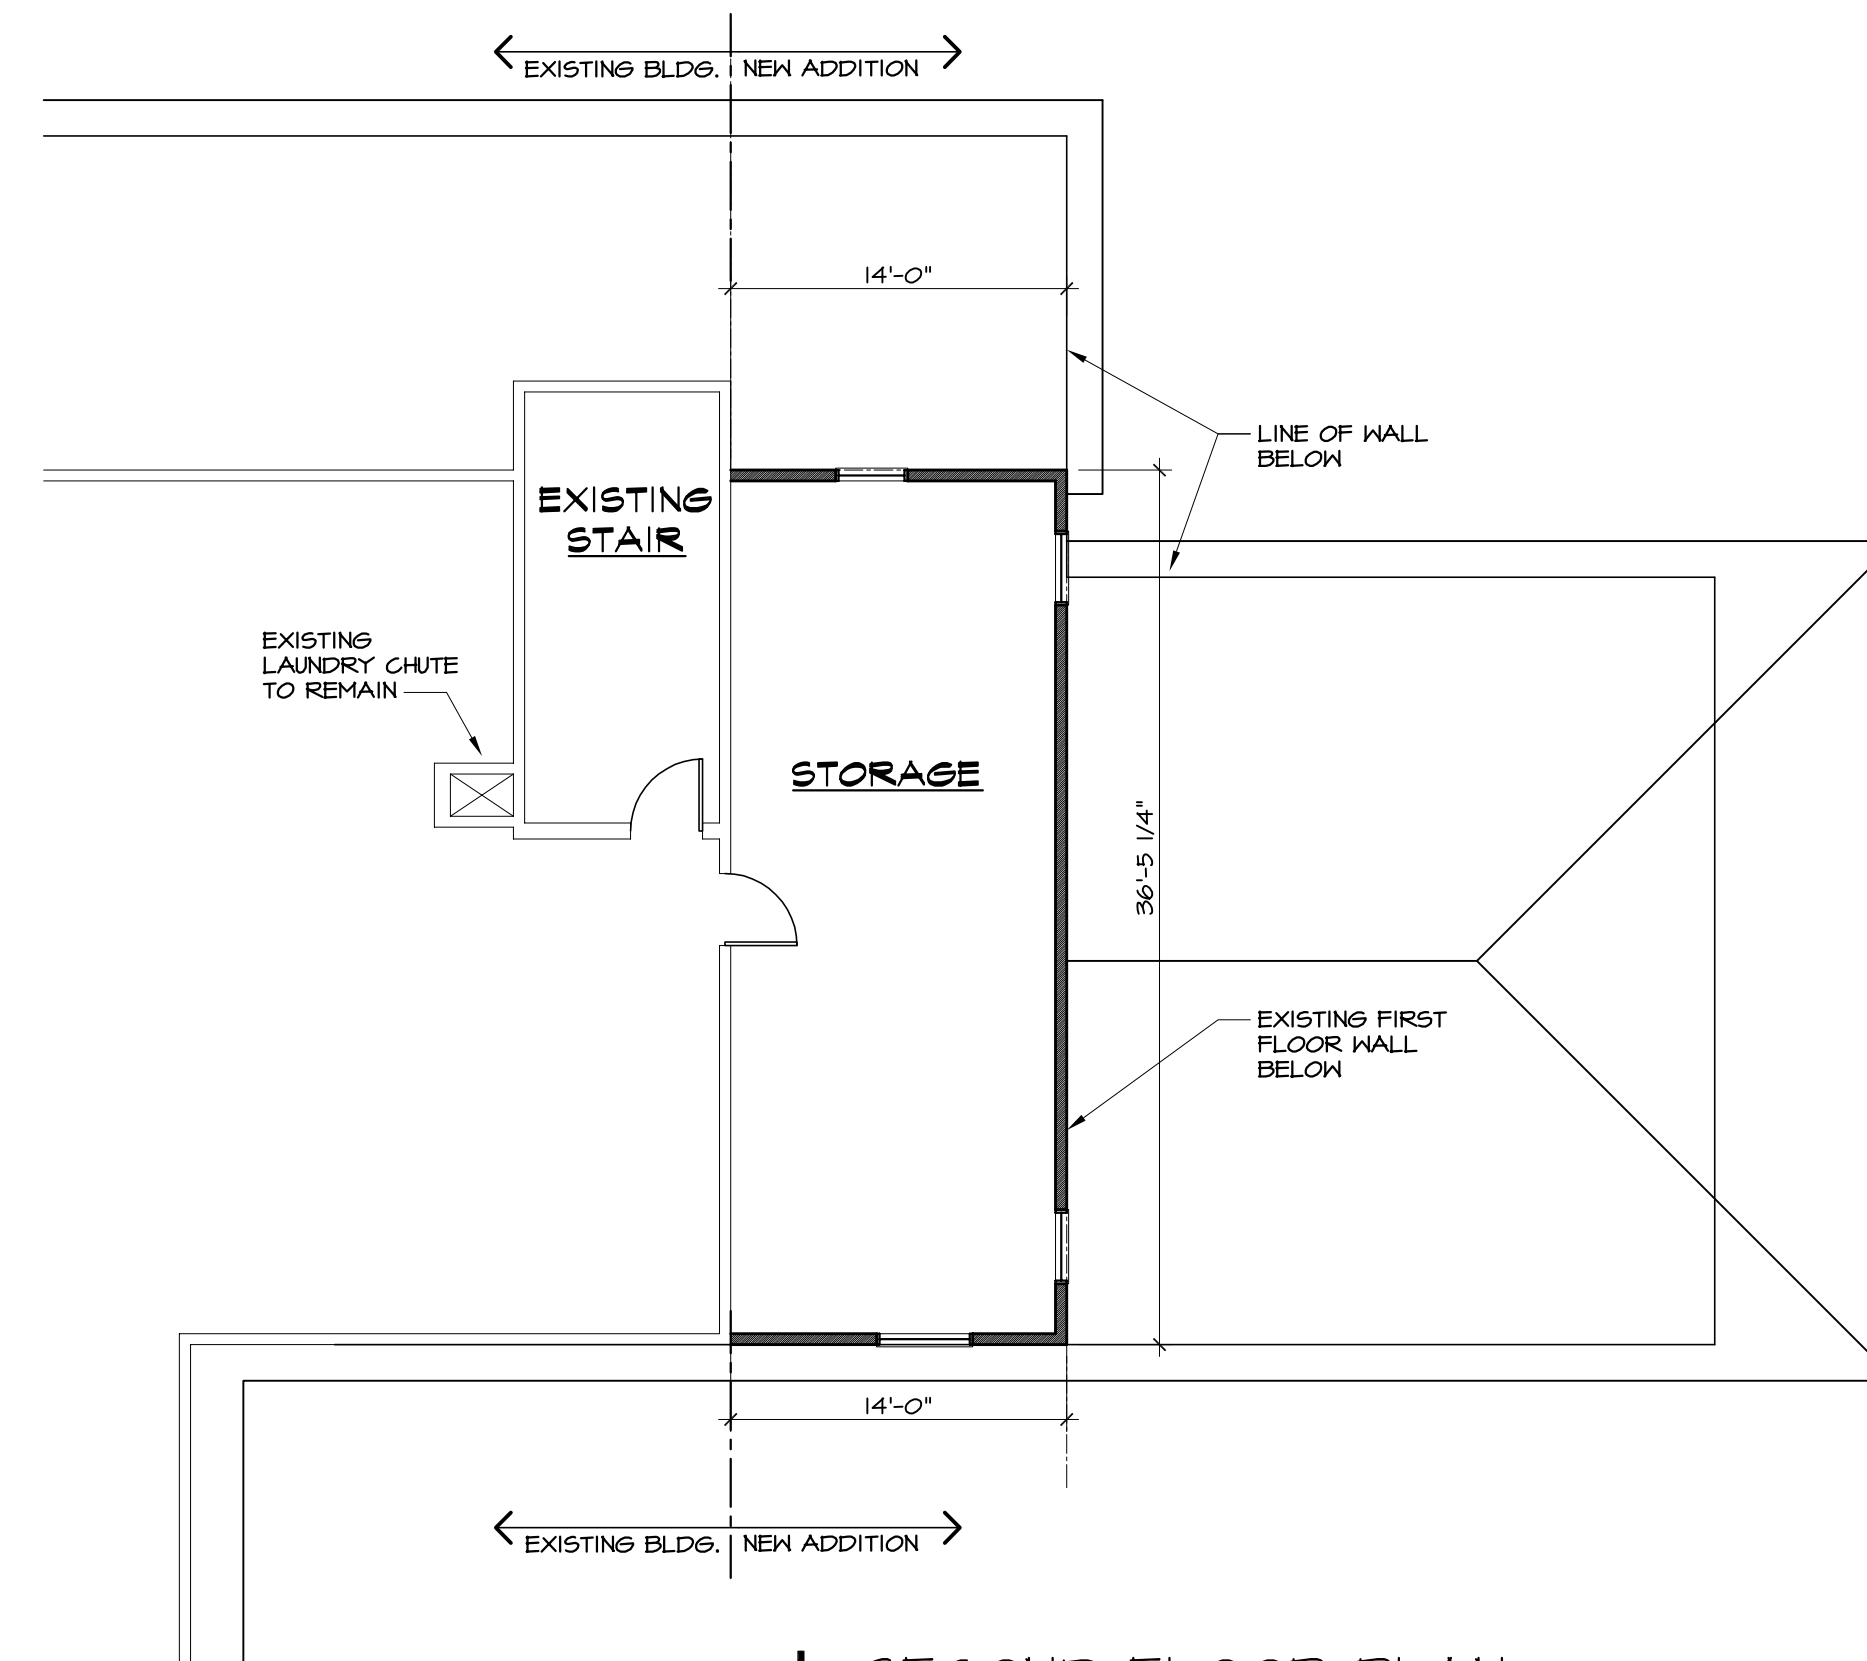

SECOND FLOOR PLAN

SCALE: 1/8" = 1'-0"
DIMENSIONS TO FRAMING SURFACES

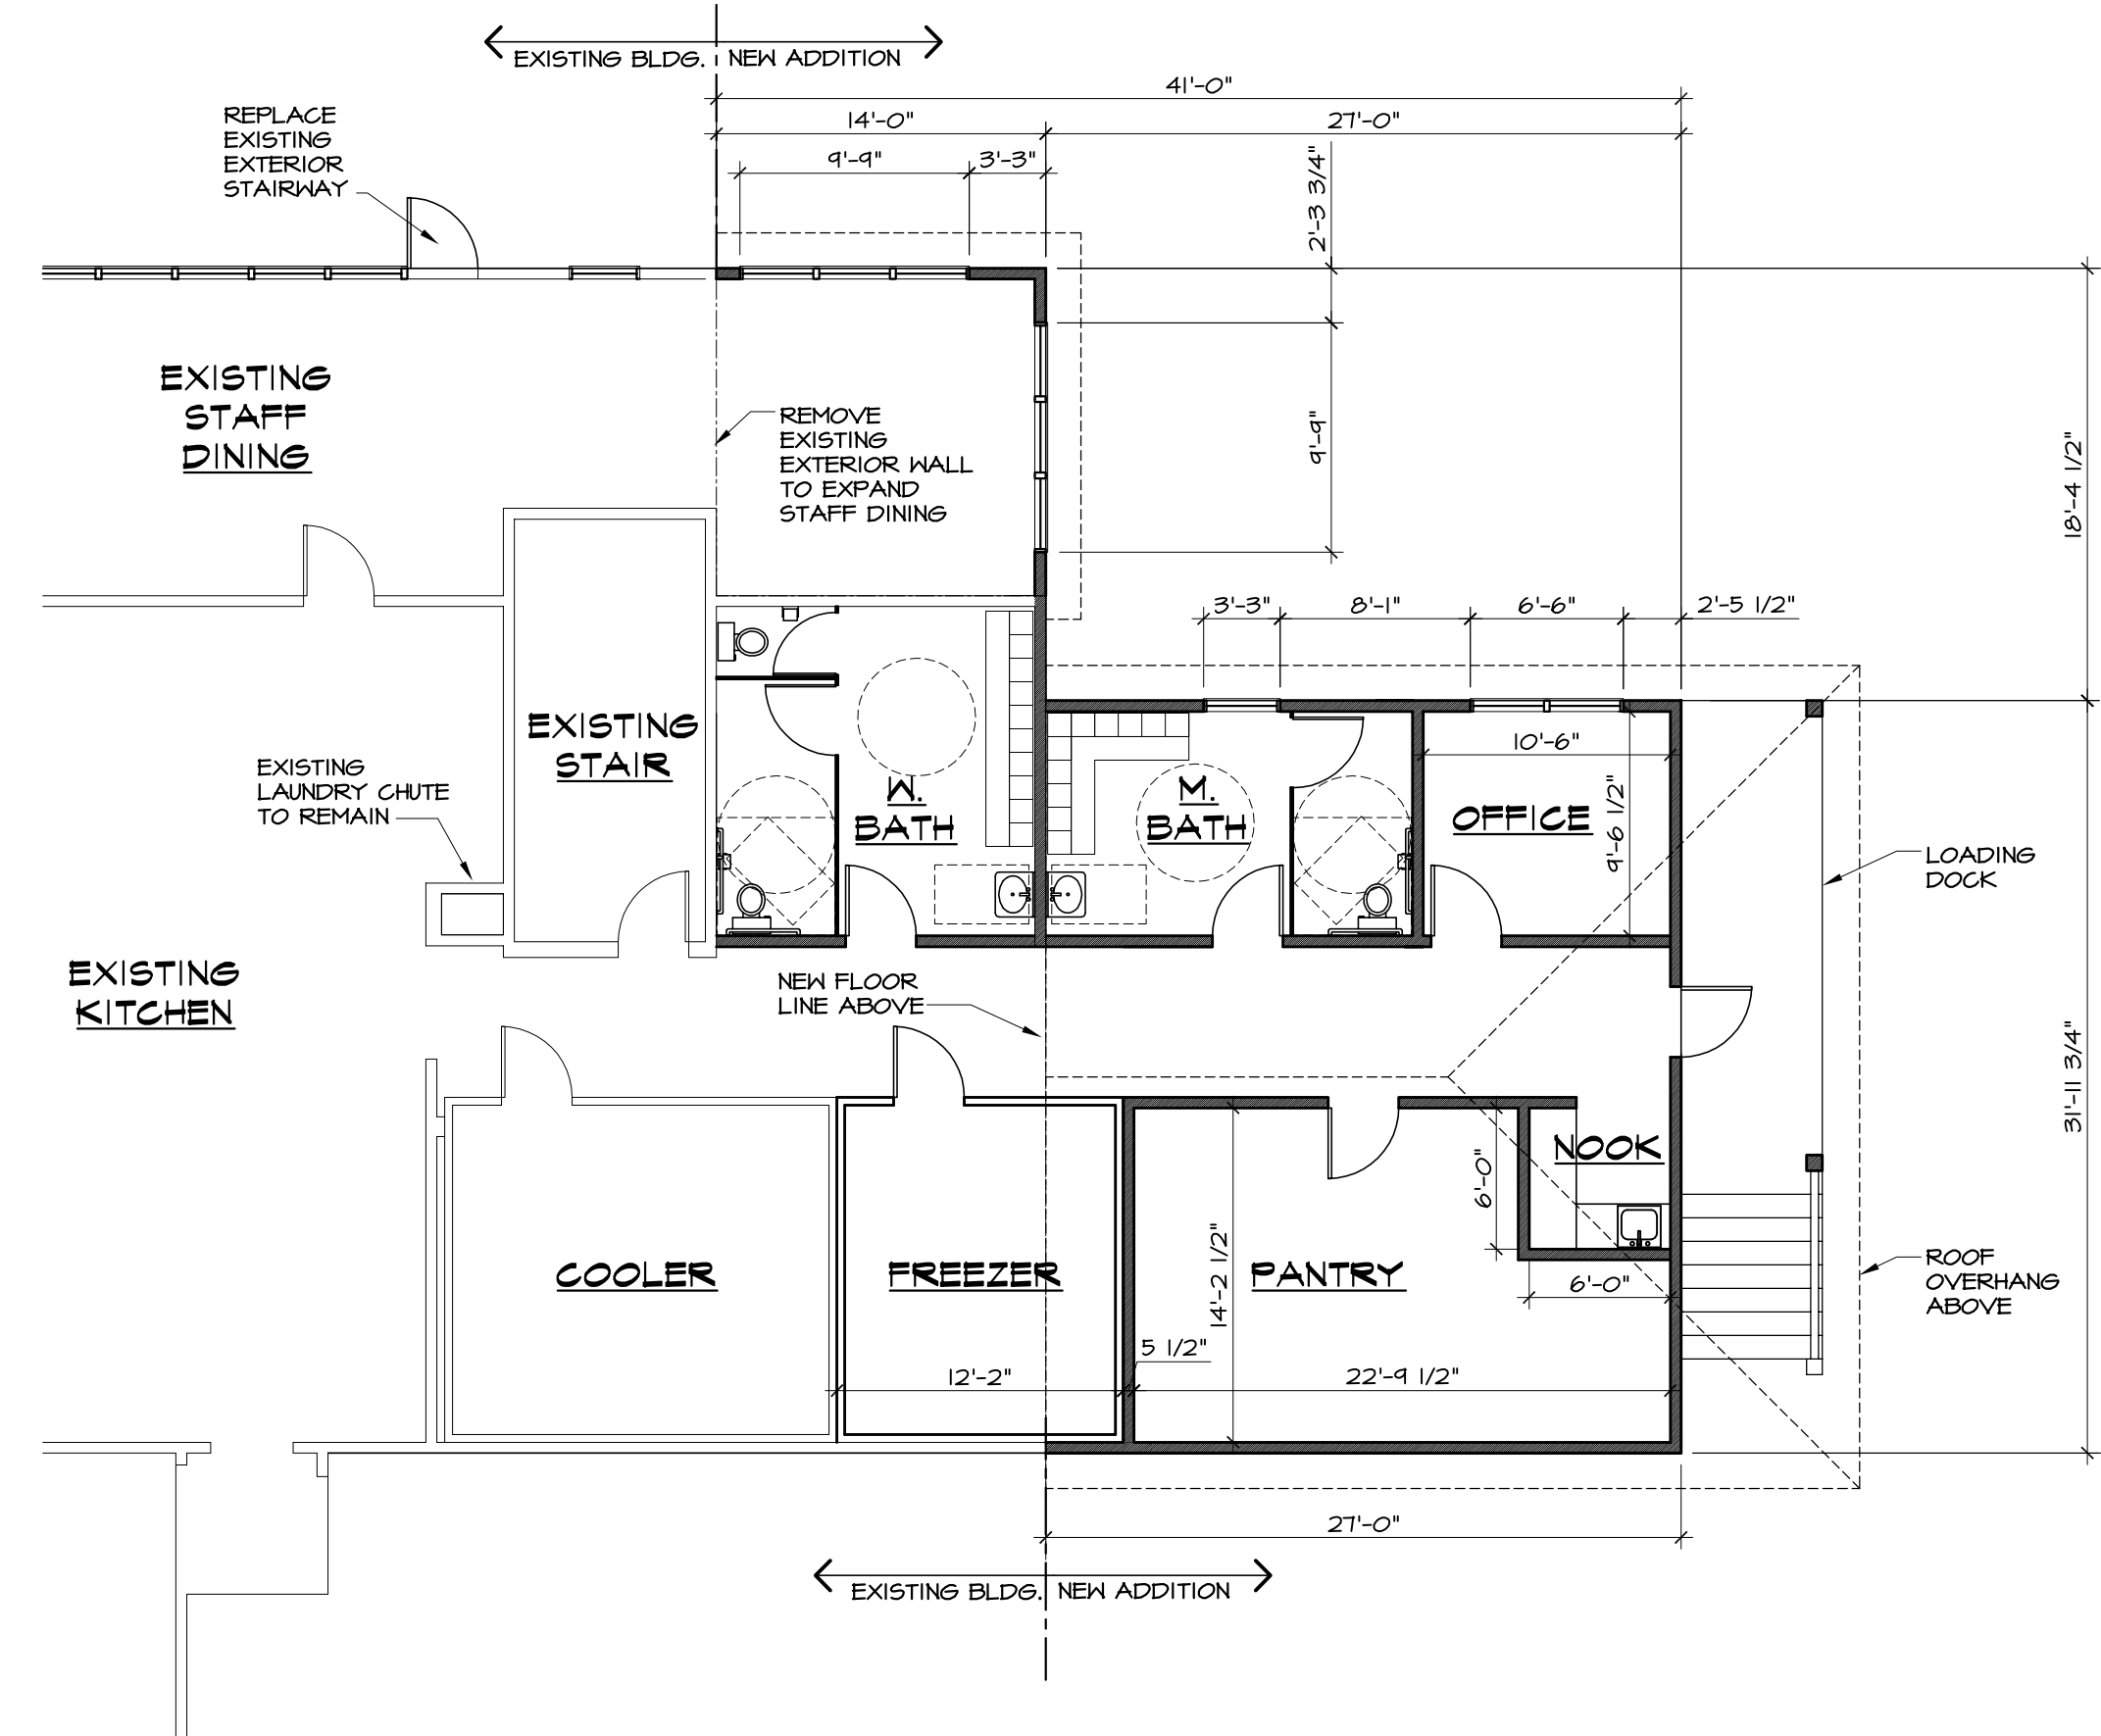

FIRST FLOOR PLAN

SCALE: 1/8" = 1'-0"
DIMENSIONS TO FRAMING SURFACES

KEYED NOTES:

- 1 WASHING MACHINES
- 2 CLOTHING DRYERS
- 3 FOLDING TABLE
- 4 STORAGE SHELVING
- 5 SINK

PRELIMINARY