



PERIMETER FENCING DETAIL
SCALE: 1/8"=1'-0"



LITHONIA OLW23LED WALL PACK LIGHT

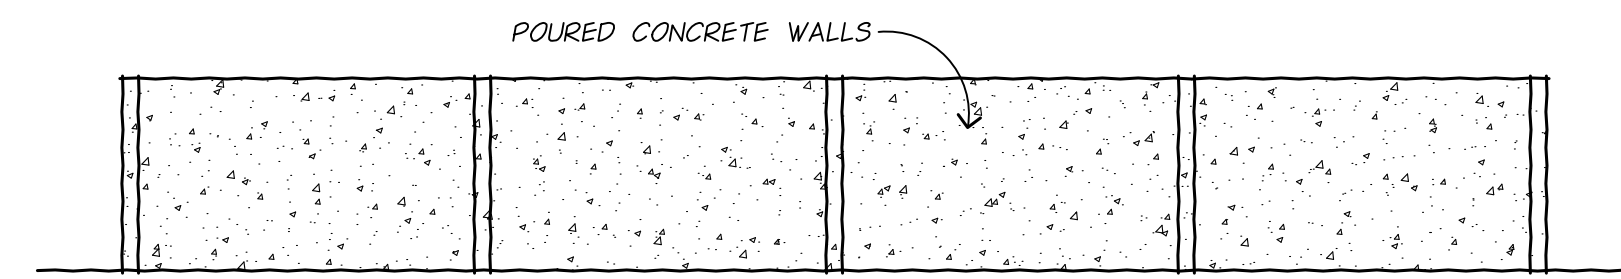


MAINTENANCE FACILITY SOIL STORAGE BINS
SCALE: 1/8"=1'-0"

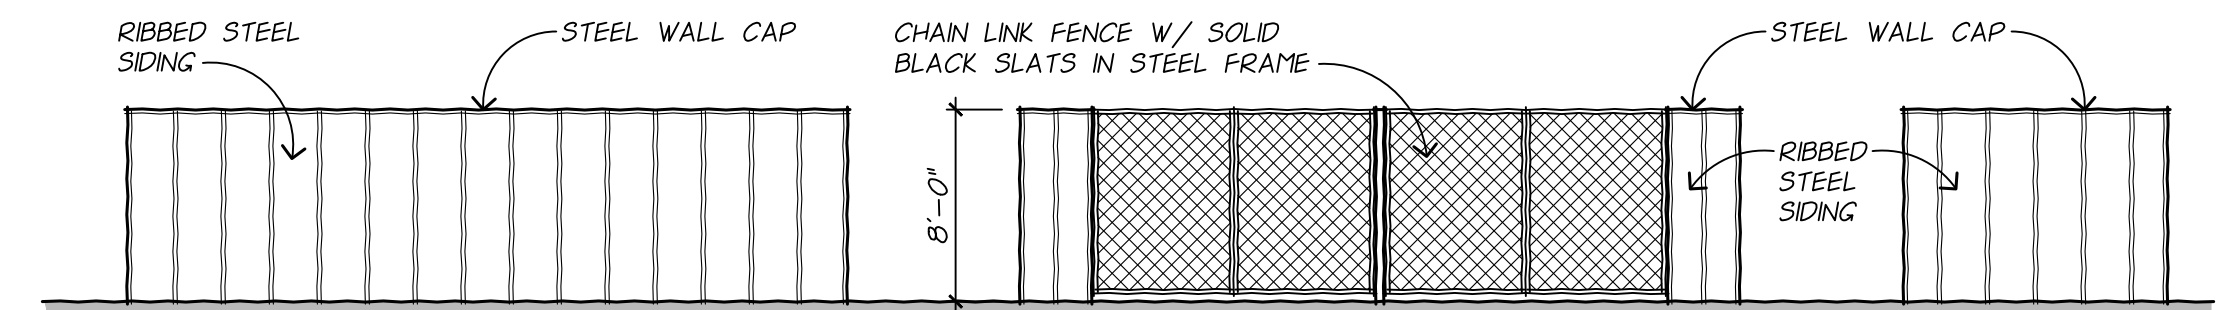


SOUTH NORTH EAST/ WEST


MAINTENANCE FACILITY DUMPSTER ENCLOSURE
SCALE: 1/8"=1'-0"

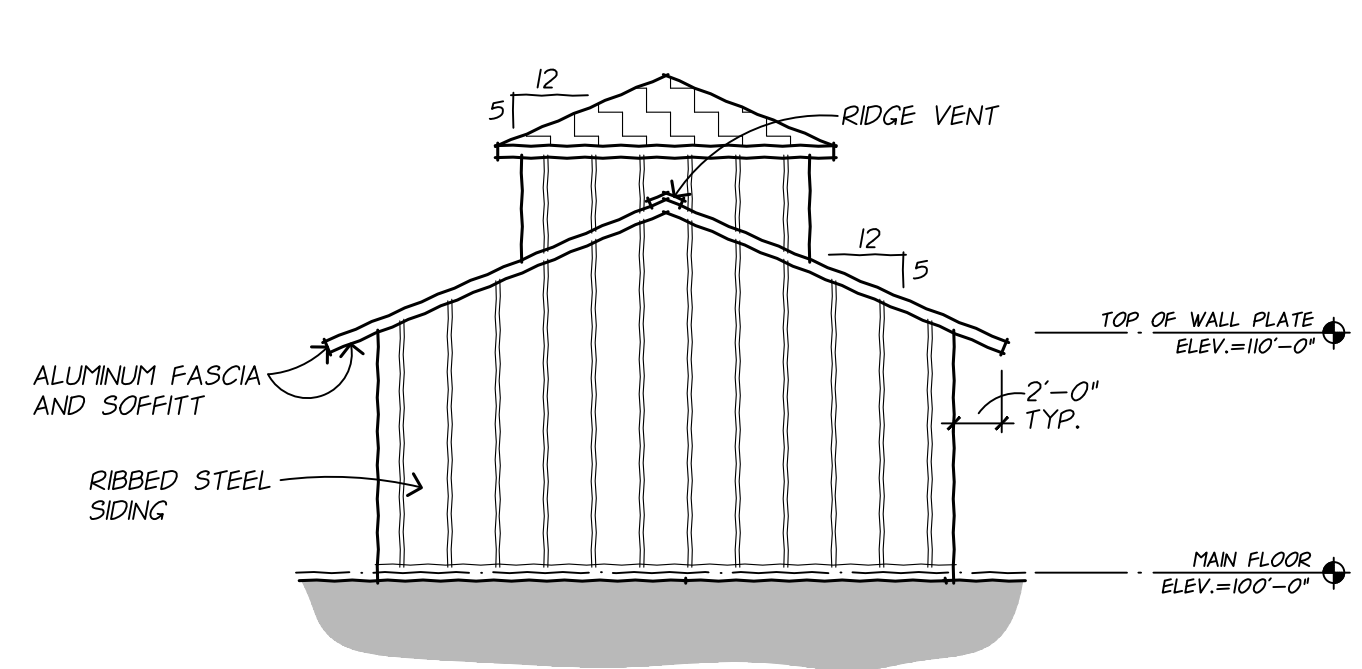

EAST ELEVATION
SCALE: 1/8"=1'-0"

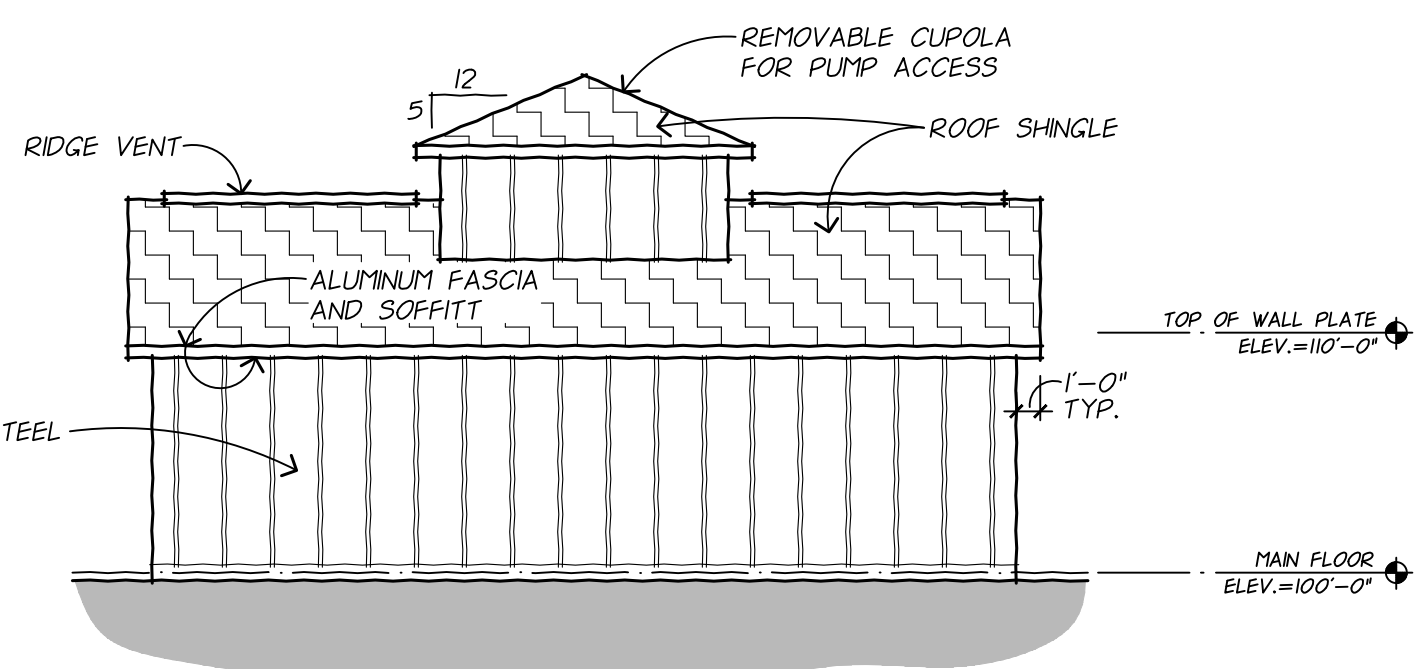


NORTH/SOUTH ELEVATION
SCALE: 1/8"=1'-0"

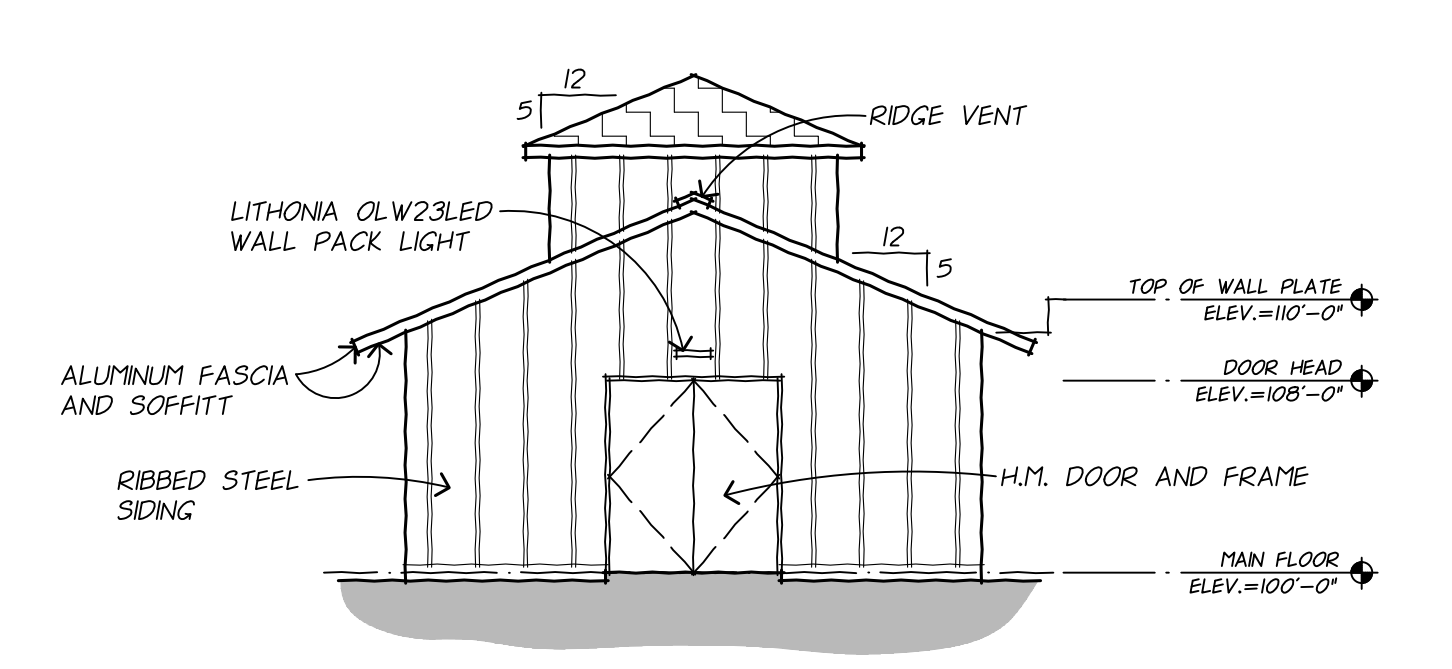


WEST ELEVATION
SCALE: 1/8"=1'-0"


PUMP HOUSE FACILITY - EXTERIOR ELEVATIONS

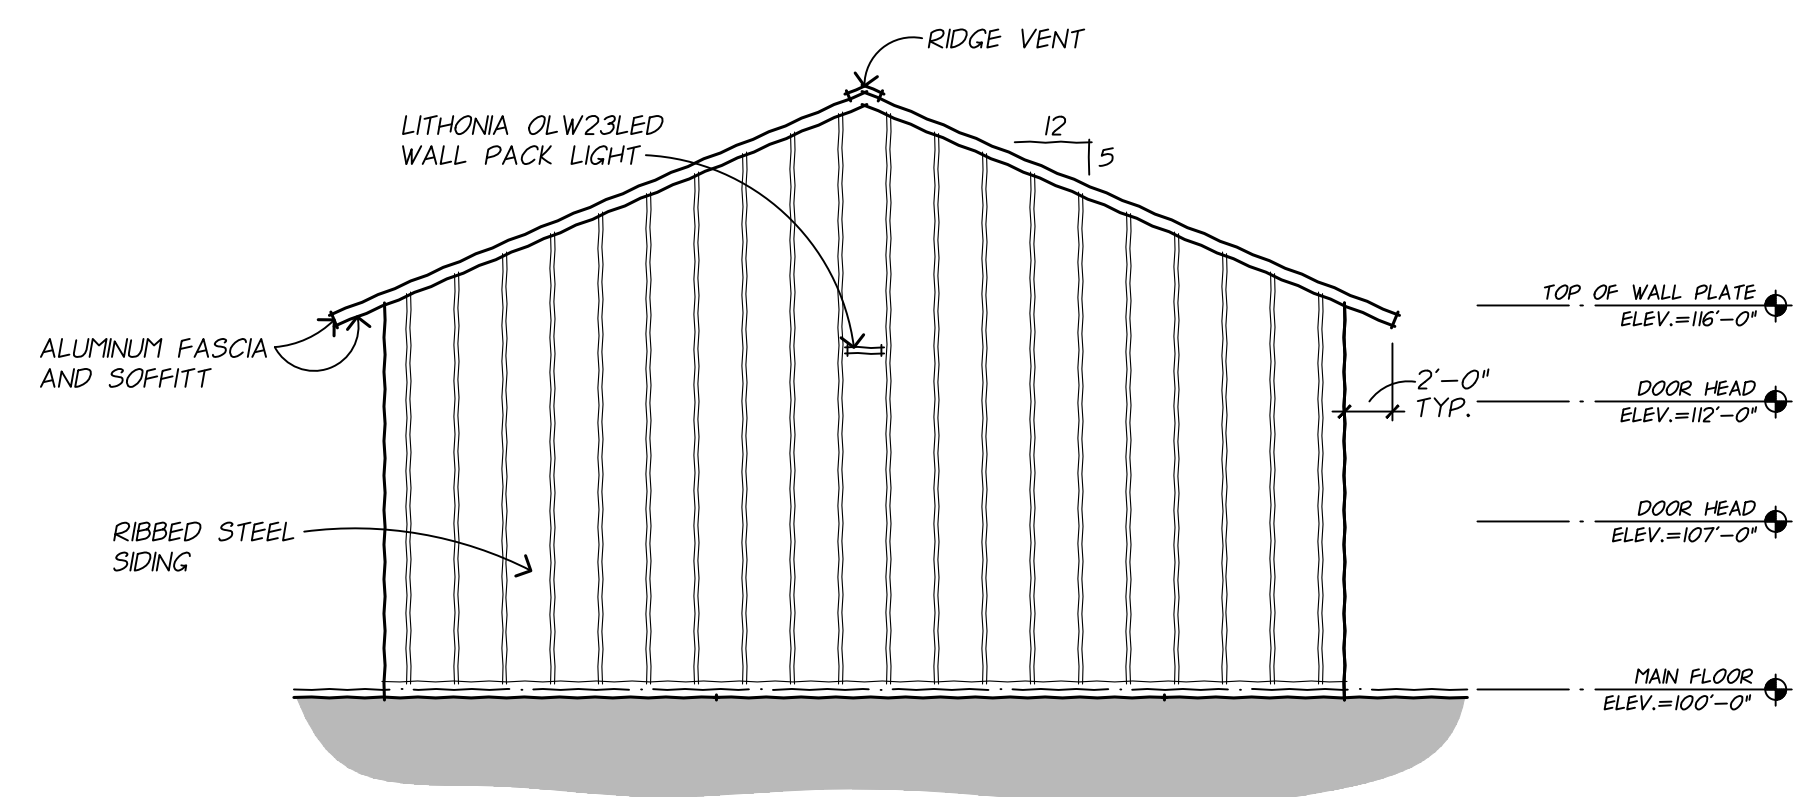

EAST ELEVATION
SCALE: 1/8"=1'-0"

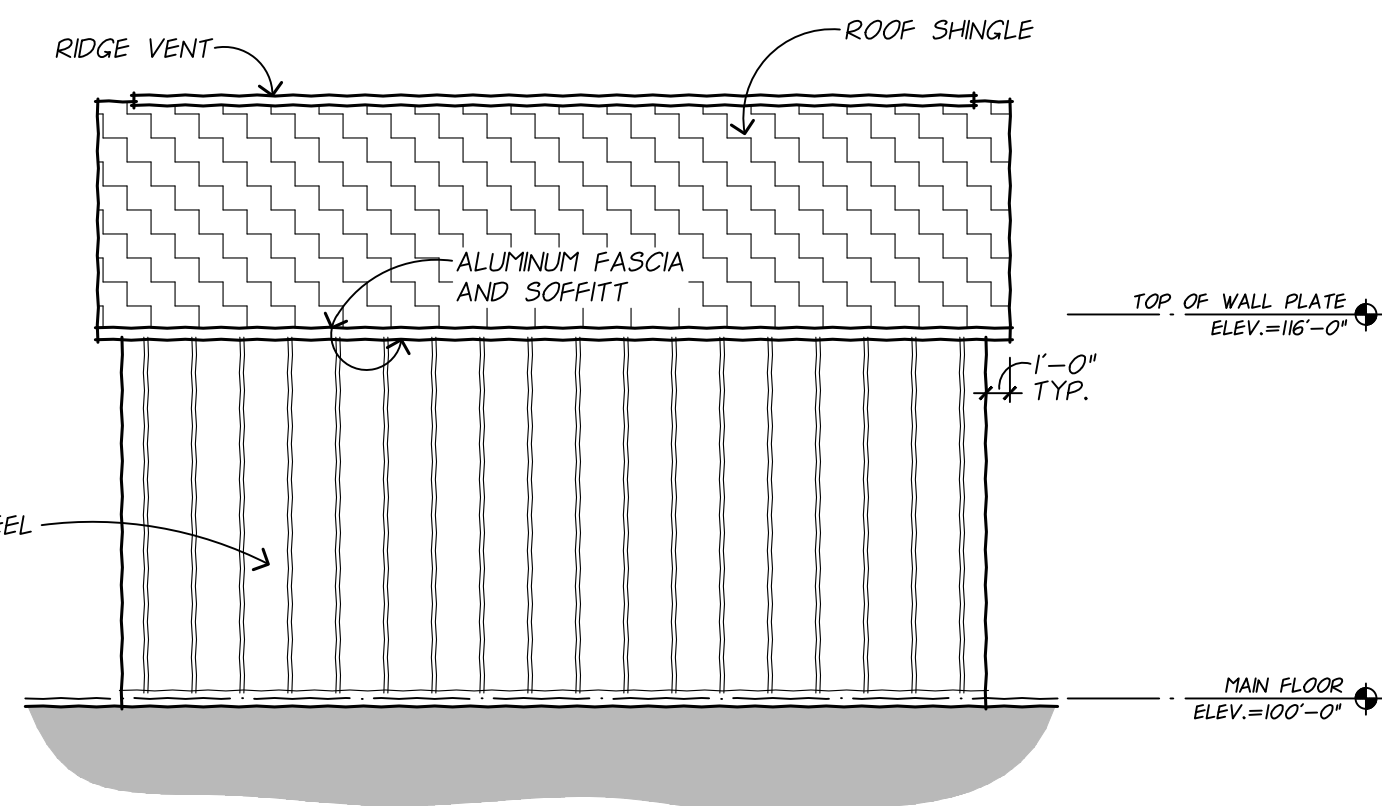

NORTH/SOUTH ELEVATION
SCALE: 1/8"=1'-0"

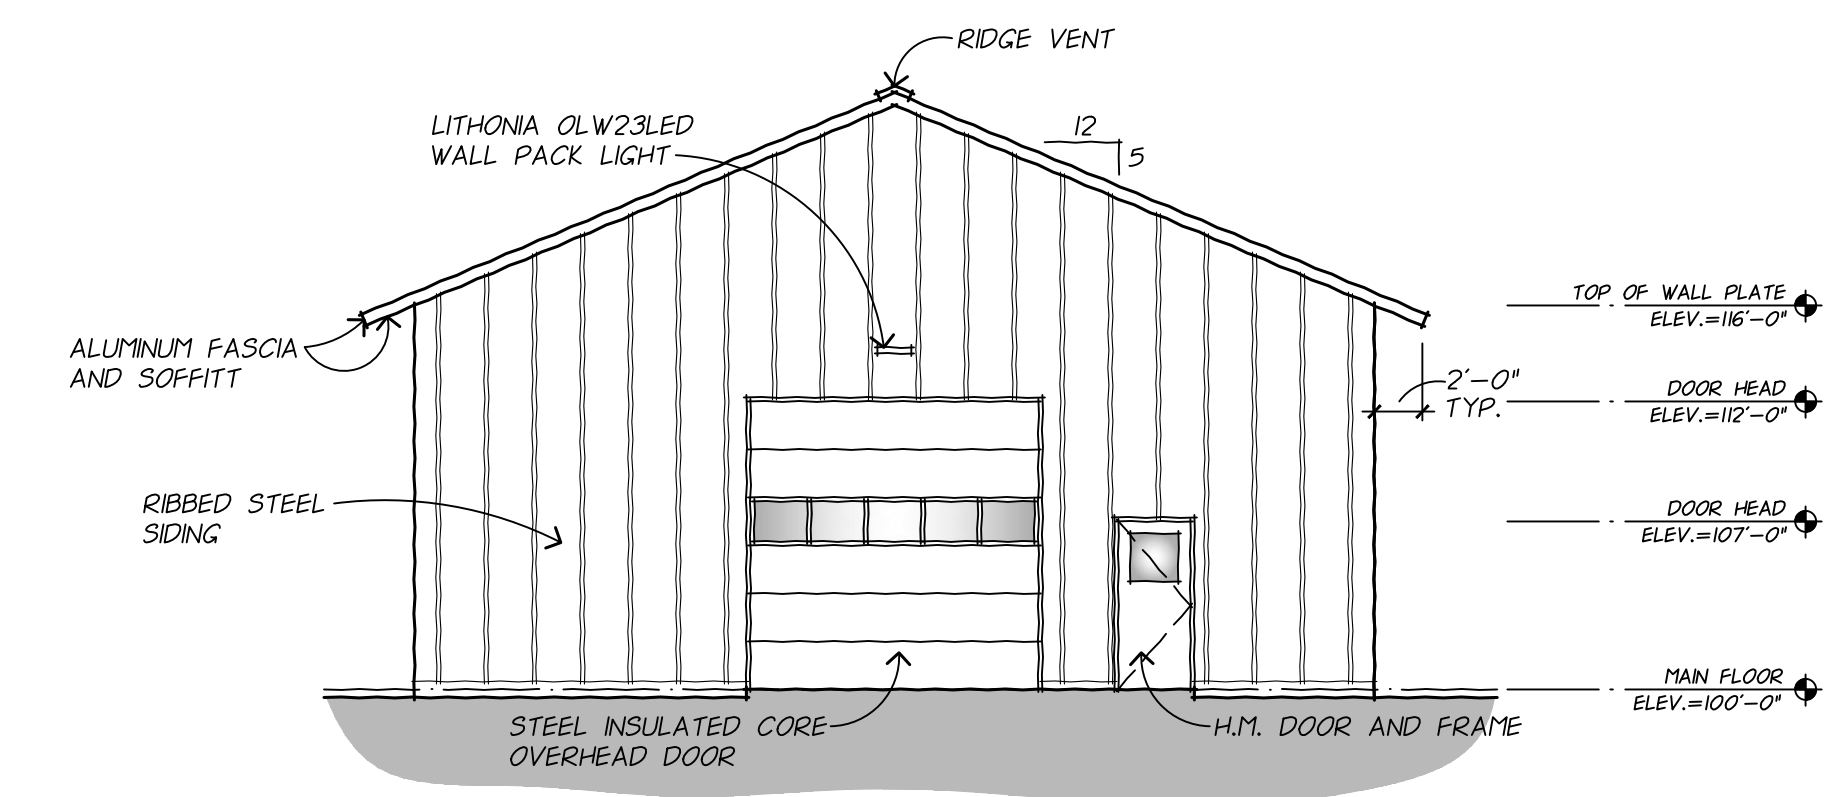

WEST ELEVATION
SCALE: 1/8"=1'-0"

CHEMICAL STORAGE FACILITY - EXTERIOR ELEVATIONS

SUP/Spec Plan Approval
12-14-16 date

1616 commission

A2.3 sheet

This drawing is the sole property of
Oppenhuizen Architects and is not
to be used or reproduced without
their written consent.

333 Jackson St.
Grand Haven
Michigan
49417

ph. 616 846 8990
fax 616 846 8898