




GOLF COURSE RESTROOM REAR ELEVATION
SCALE: 1/4"=1'-0"

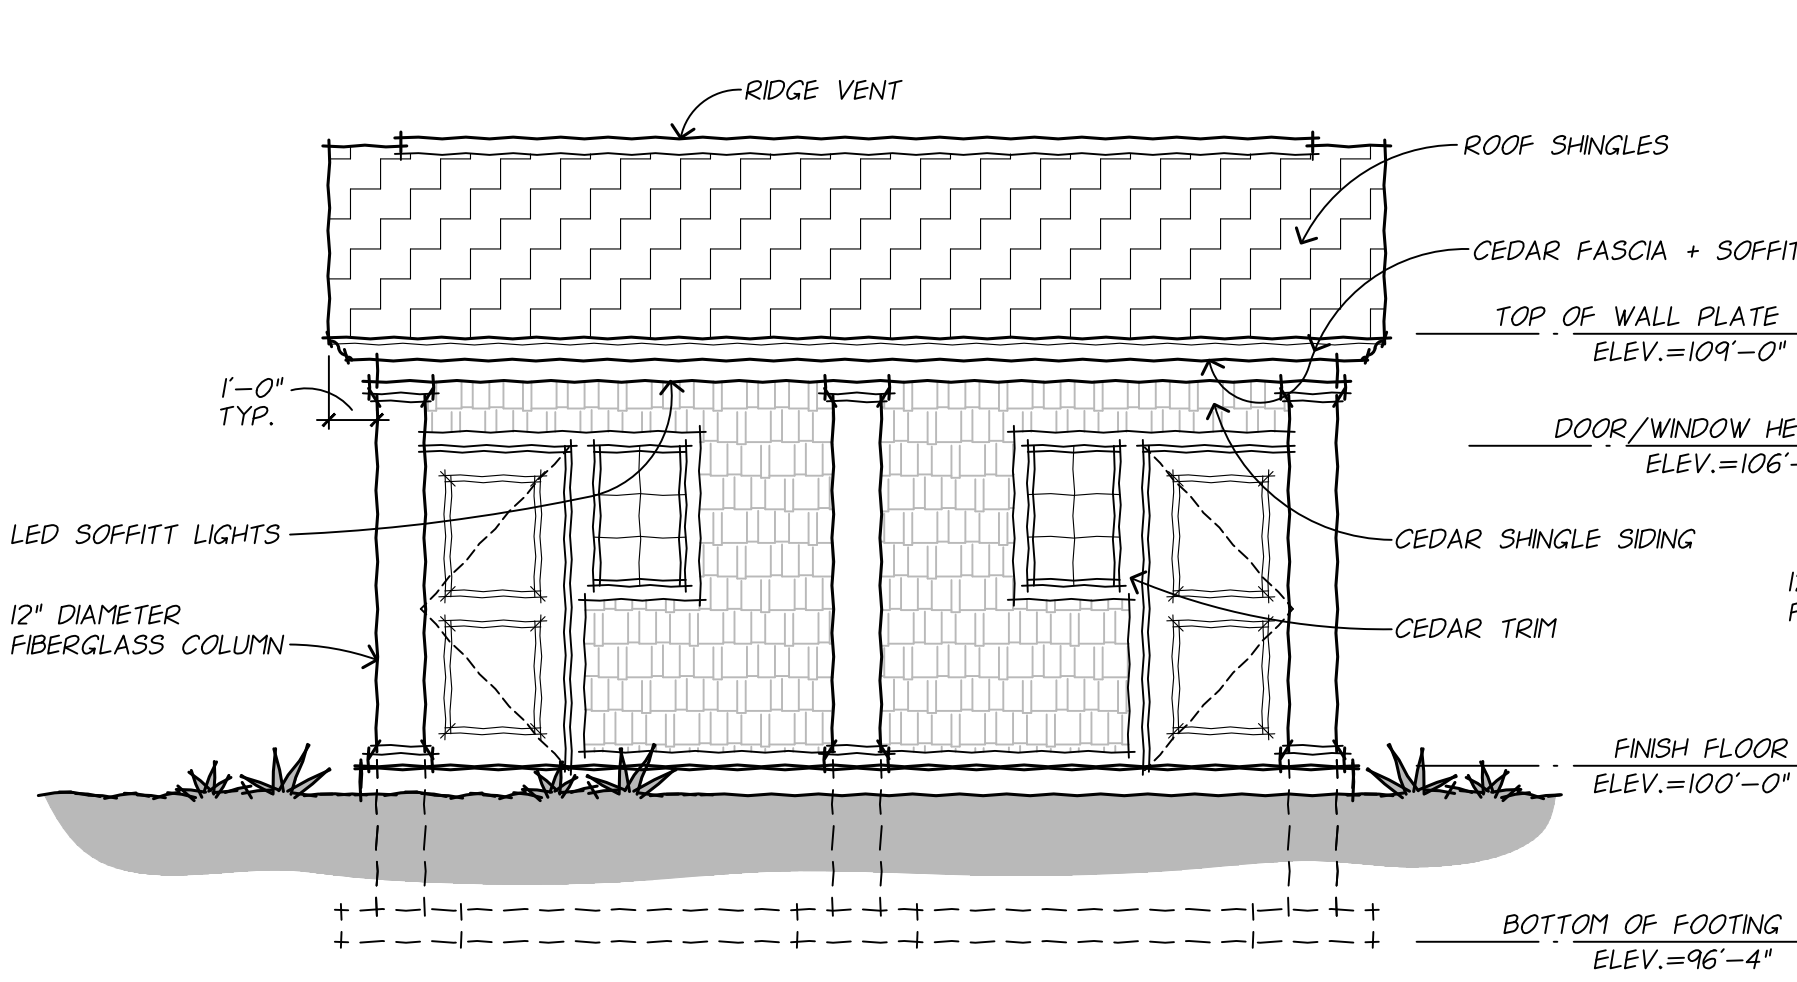

GOLF COURSE RESTROOM FRONT ELEVATION
SCALE: 1/4"=1'-0"

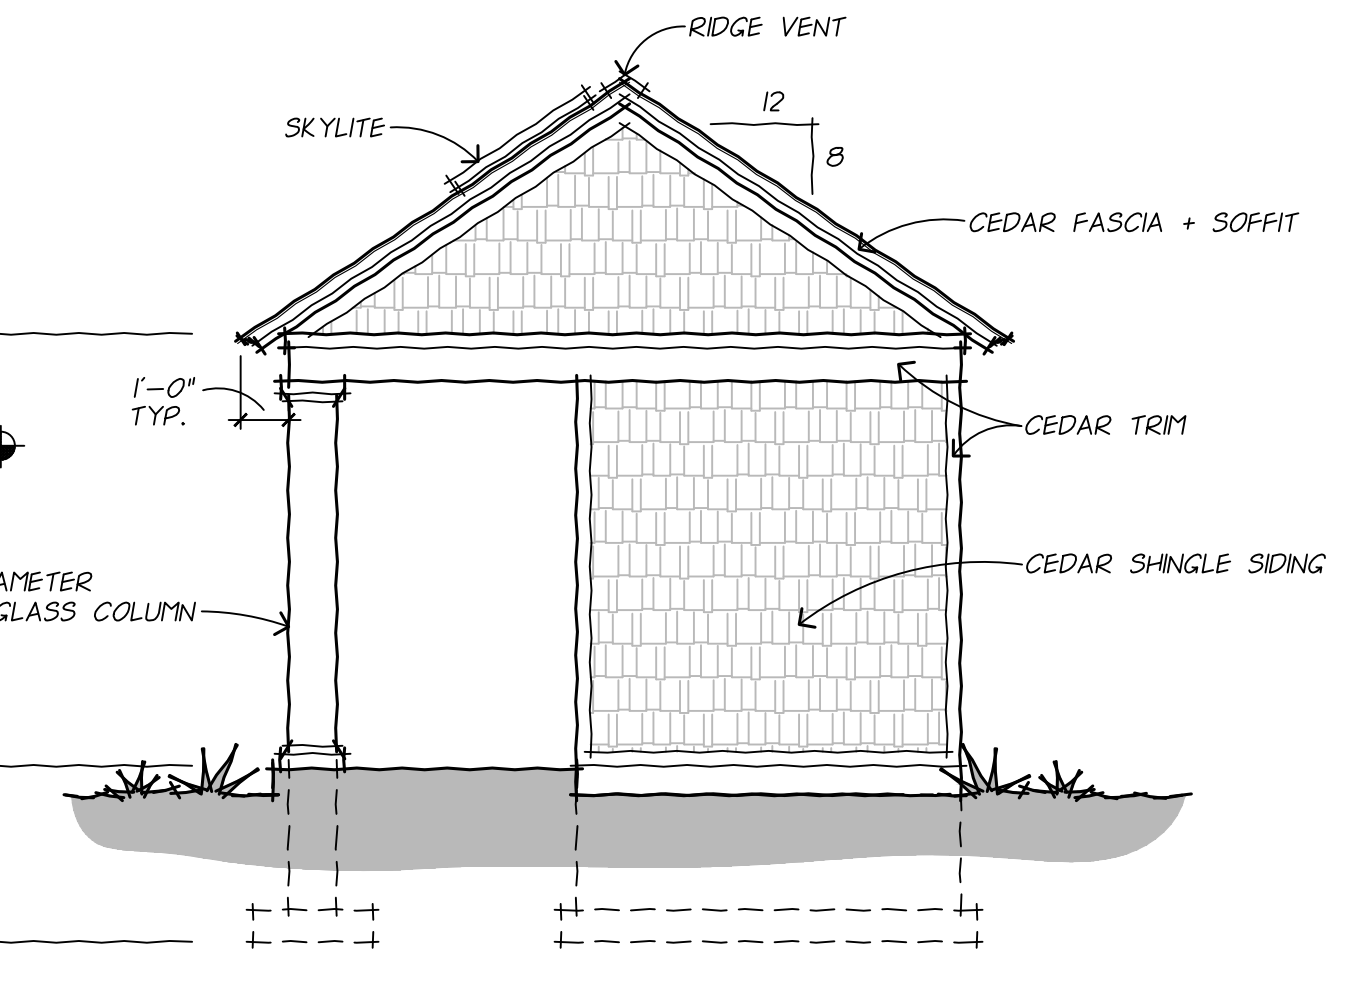


GOLF COURSE RESTROOM SIDE ELEVATION
SCALE: 1/4"=1'-0"

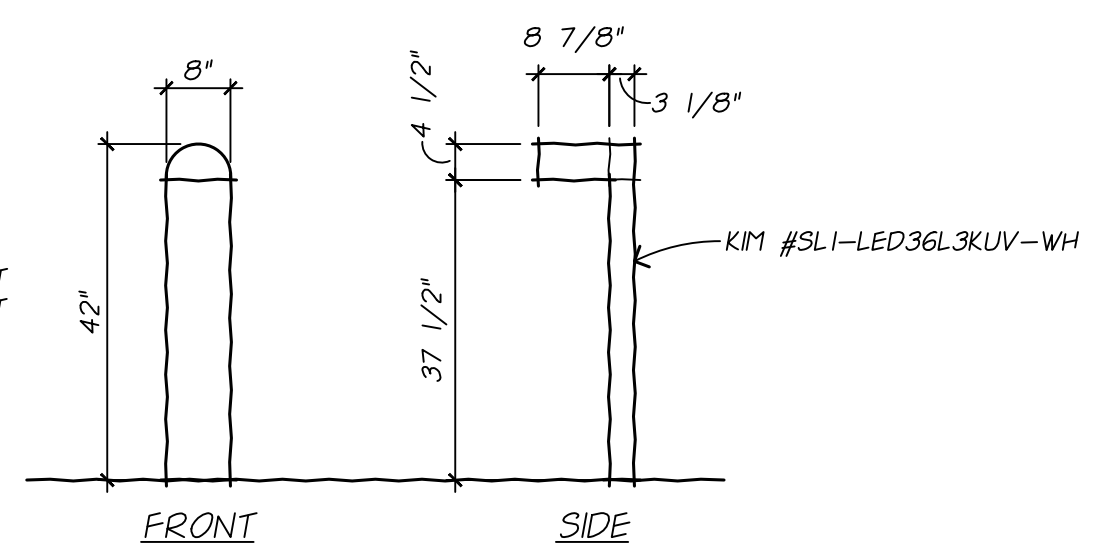


NOTE: REFER TO THE LANDSCAPE PLAN, SHEET L10 FOR BOLLARD LIGHT LOCATIONS


BOLLARD LIGHT
SCALE: 1/2"=1'-0"

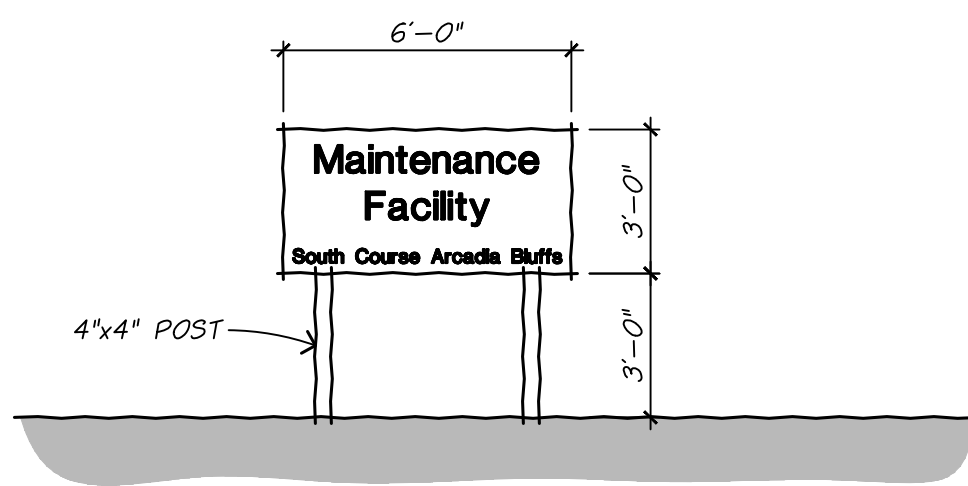

MAINTENANCE FACILITY ENTRANCE SIGN ELEVATION
SCALE: 1/4"=1'-0"

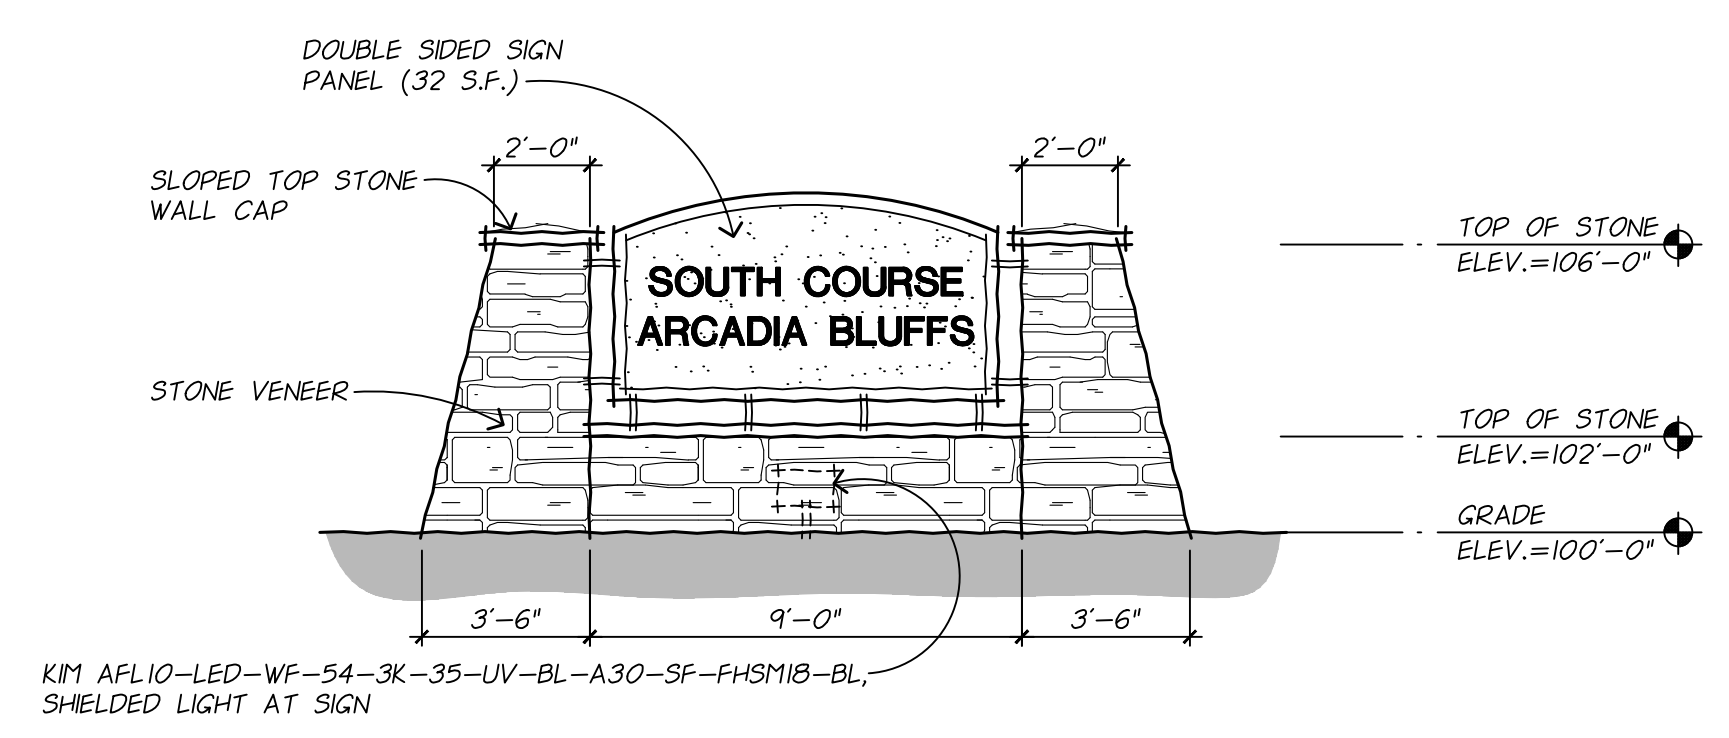


GOLF COURSE ENTRANCE SIGN ELEVATION
SCALE: 1/4"=1'-0"

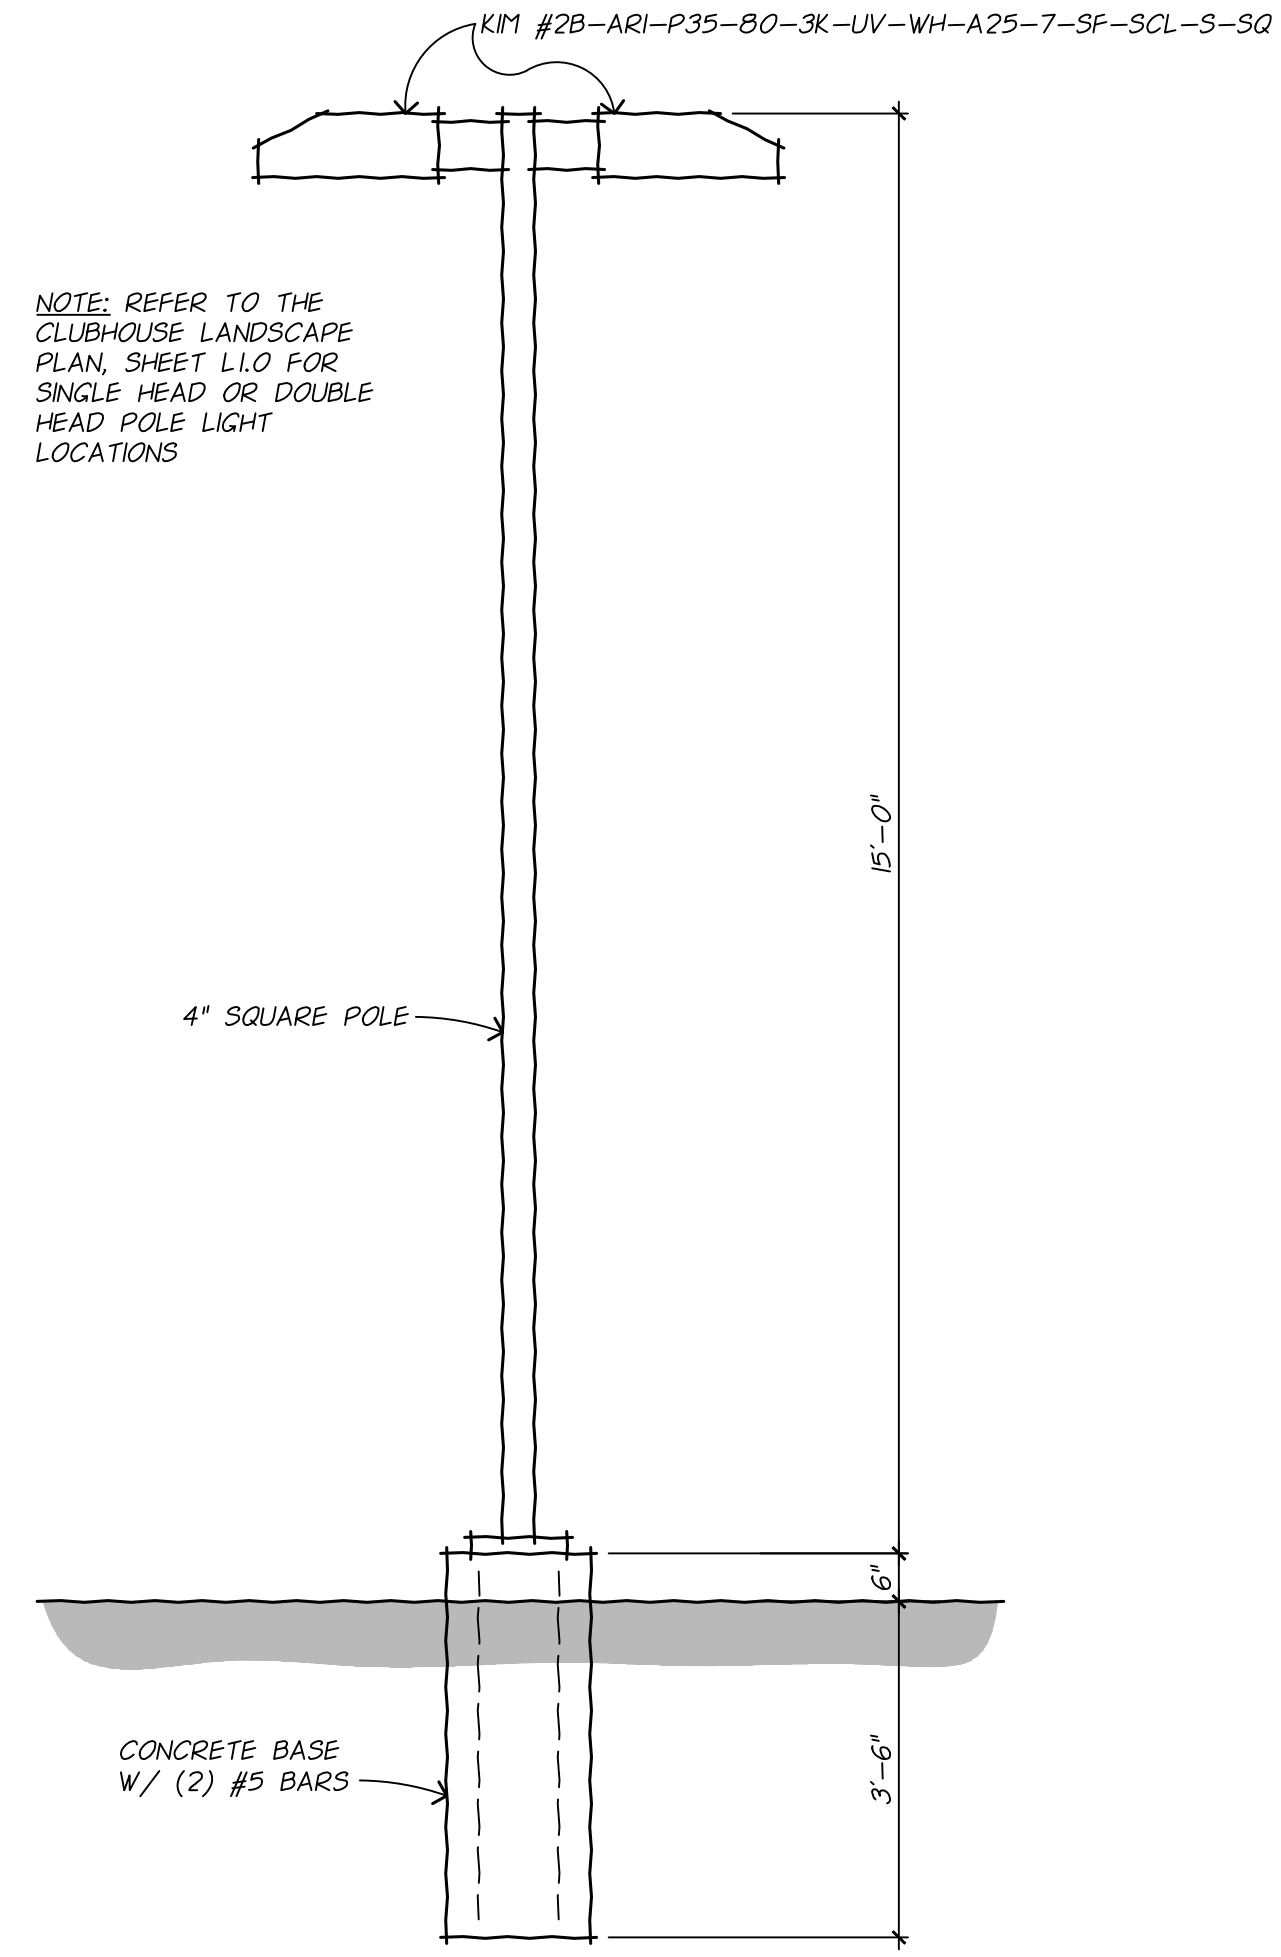


NOTE: REFER TO THE CLUBHOUSE LANDSCAPE PLAN, SHEET L10 FOR SINGLE HEAD OR DOUBLE HEAD POLE LIGHT LOCATIONS


POLE LIGHT
SCALE: 1/2"=1'-0"

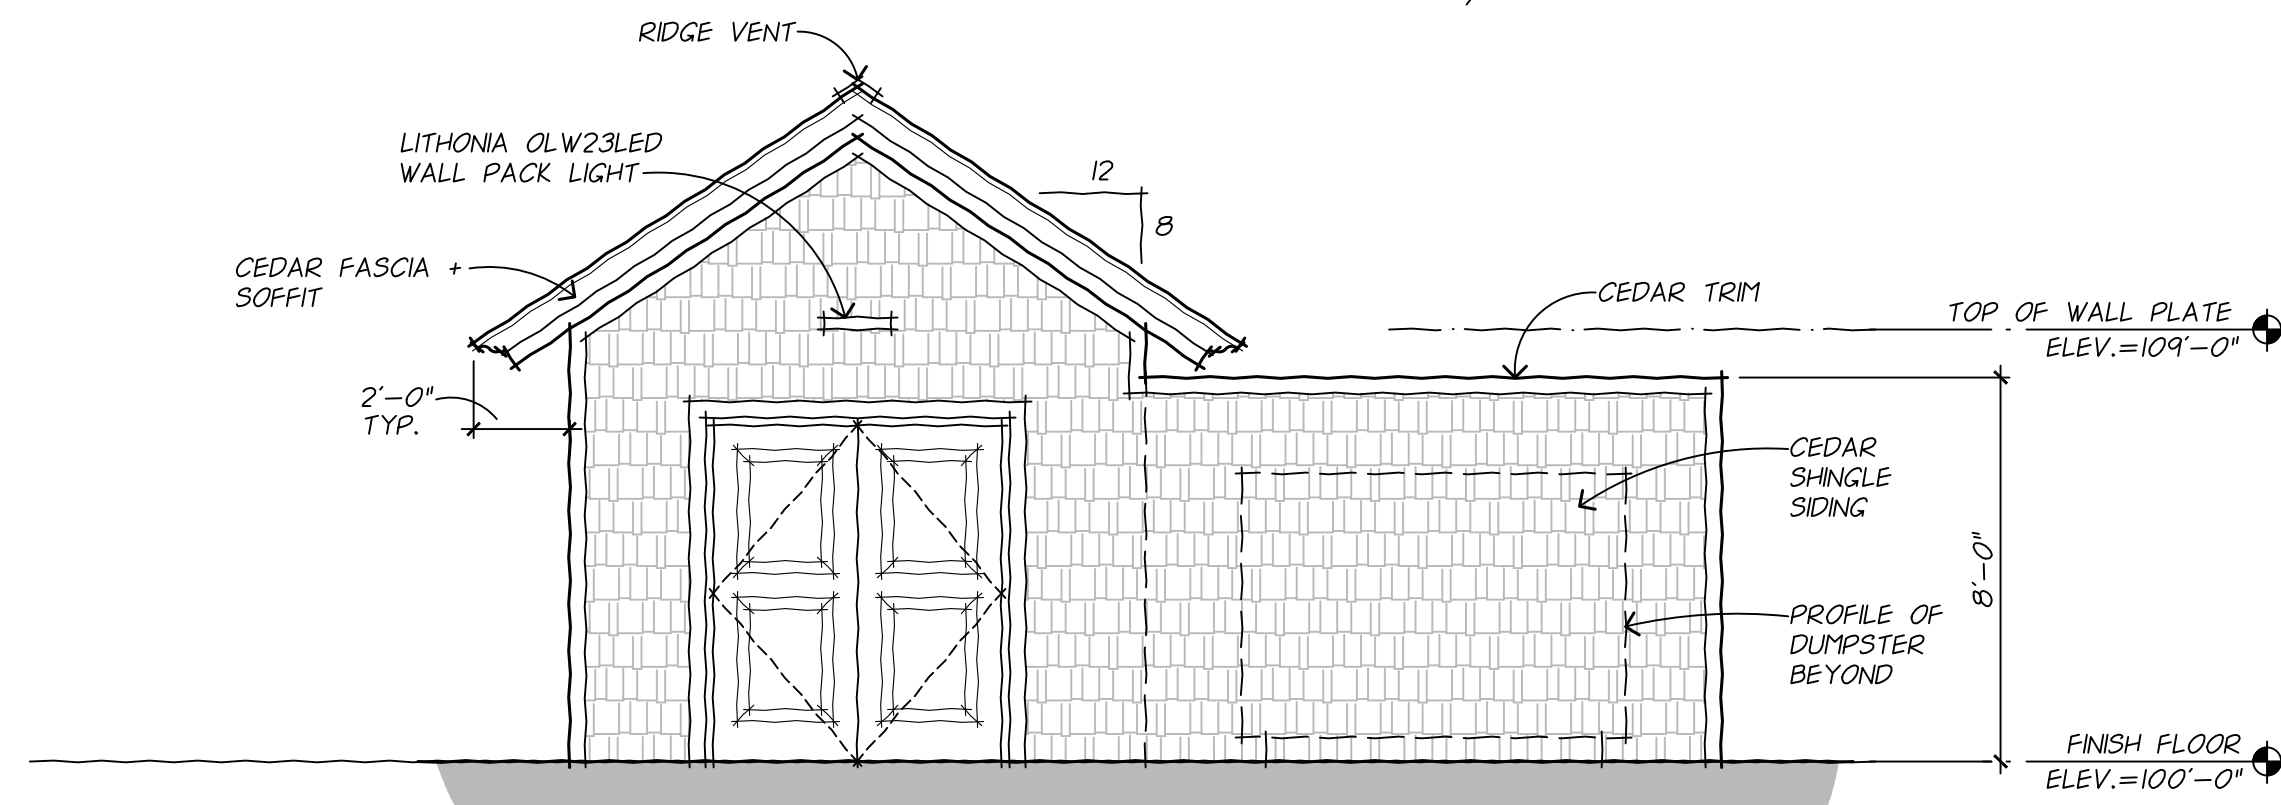


DUMPSTER ENCLOSURE & GENERATOR HOUSE SOUTH ELEVATION
SCALE: 1/4"=1'-0"

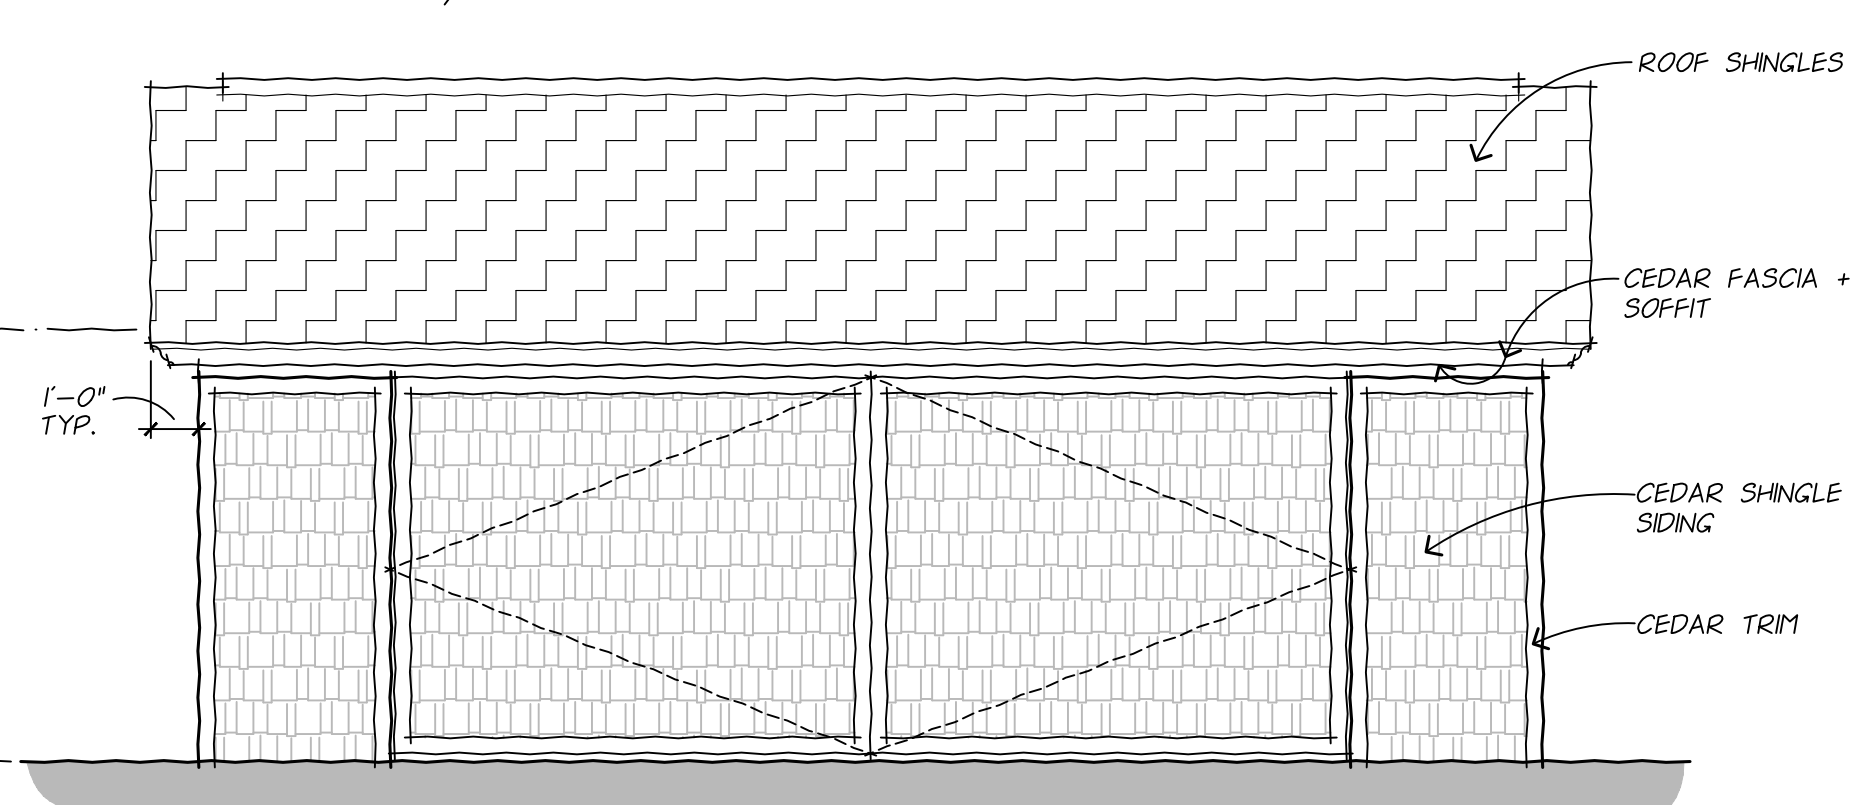

DUMPSTER ENCLOSURE & GENERATOR HOUSE EAST ELEVATION
SCALE: 1/4"=1'-0"

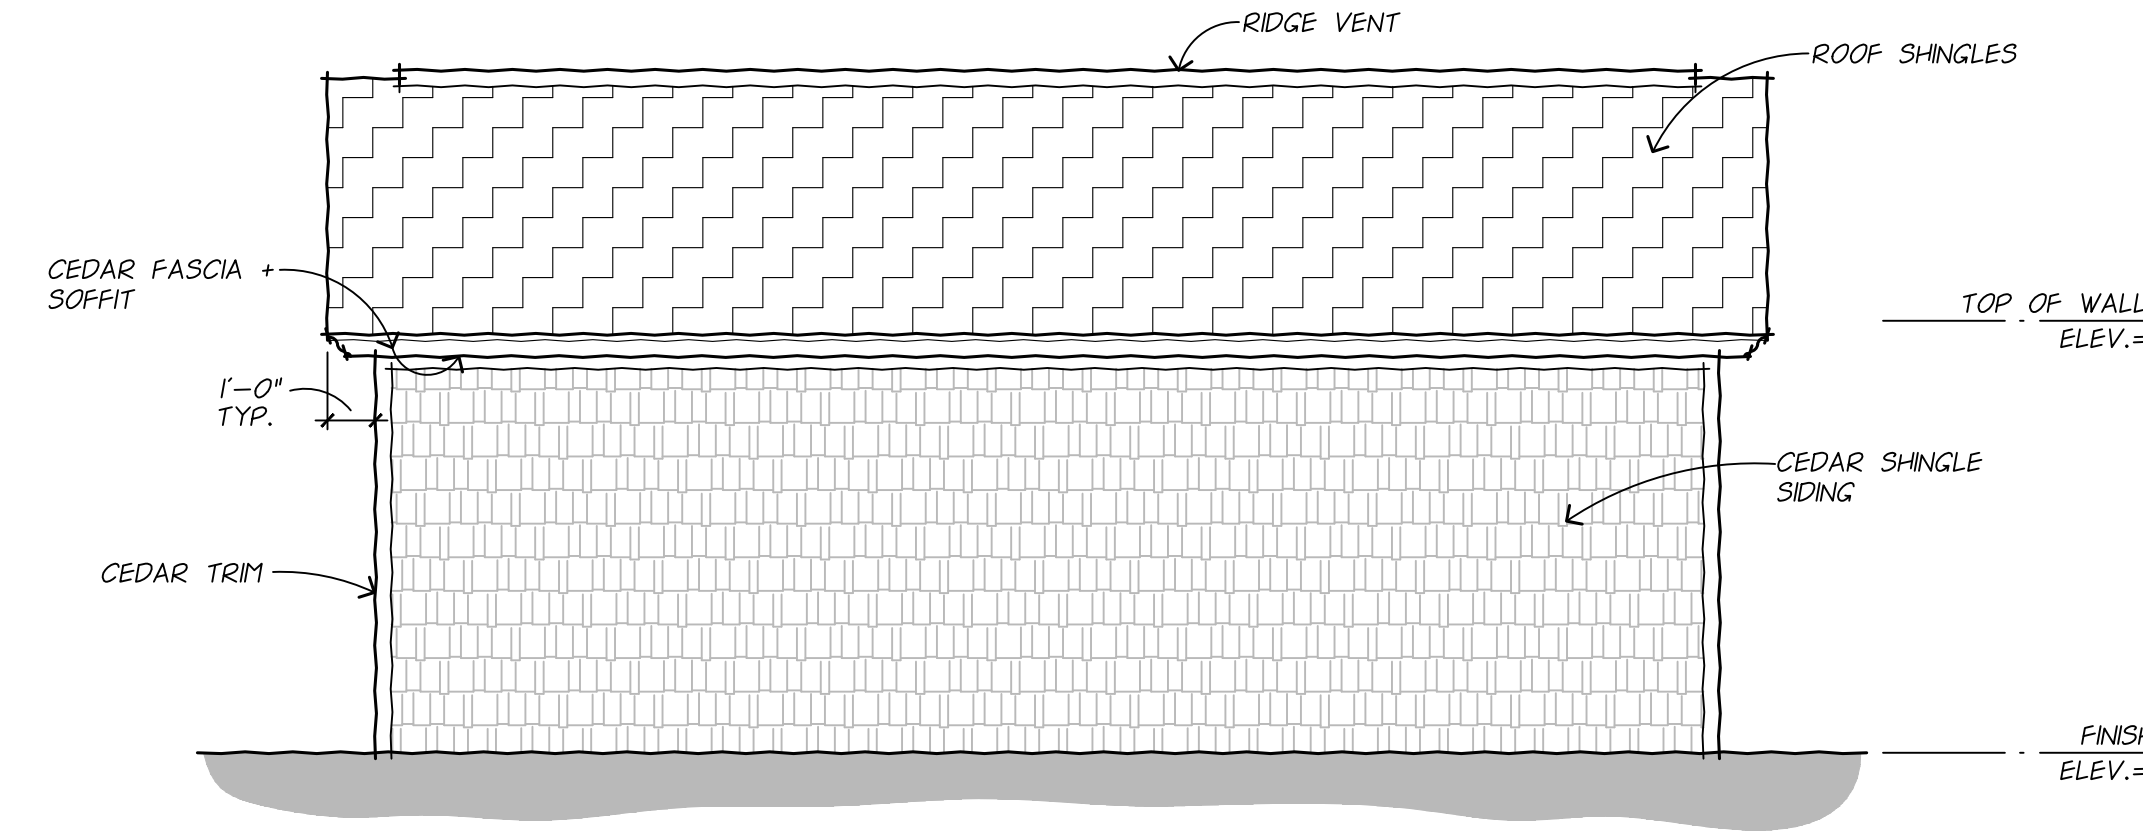

DUMPSTER ENCLOSURE & GENERATOR HOUSE WEST ELEVATION
SCALE: 1/4"=1'-0"

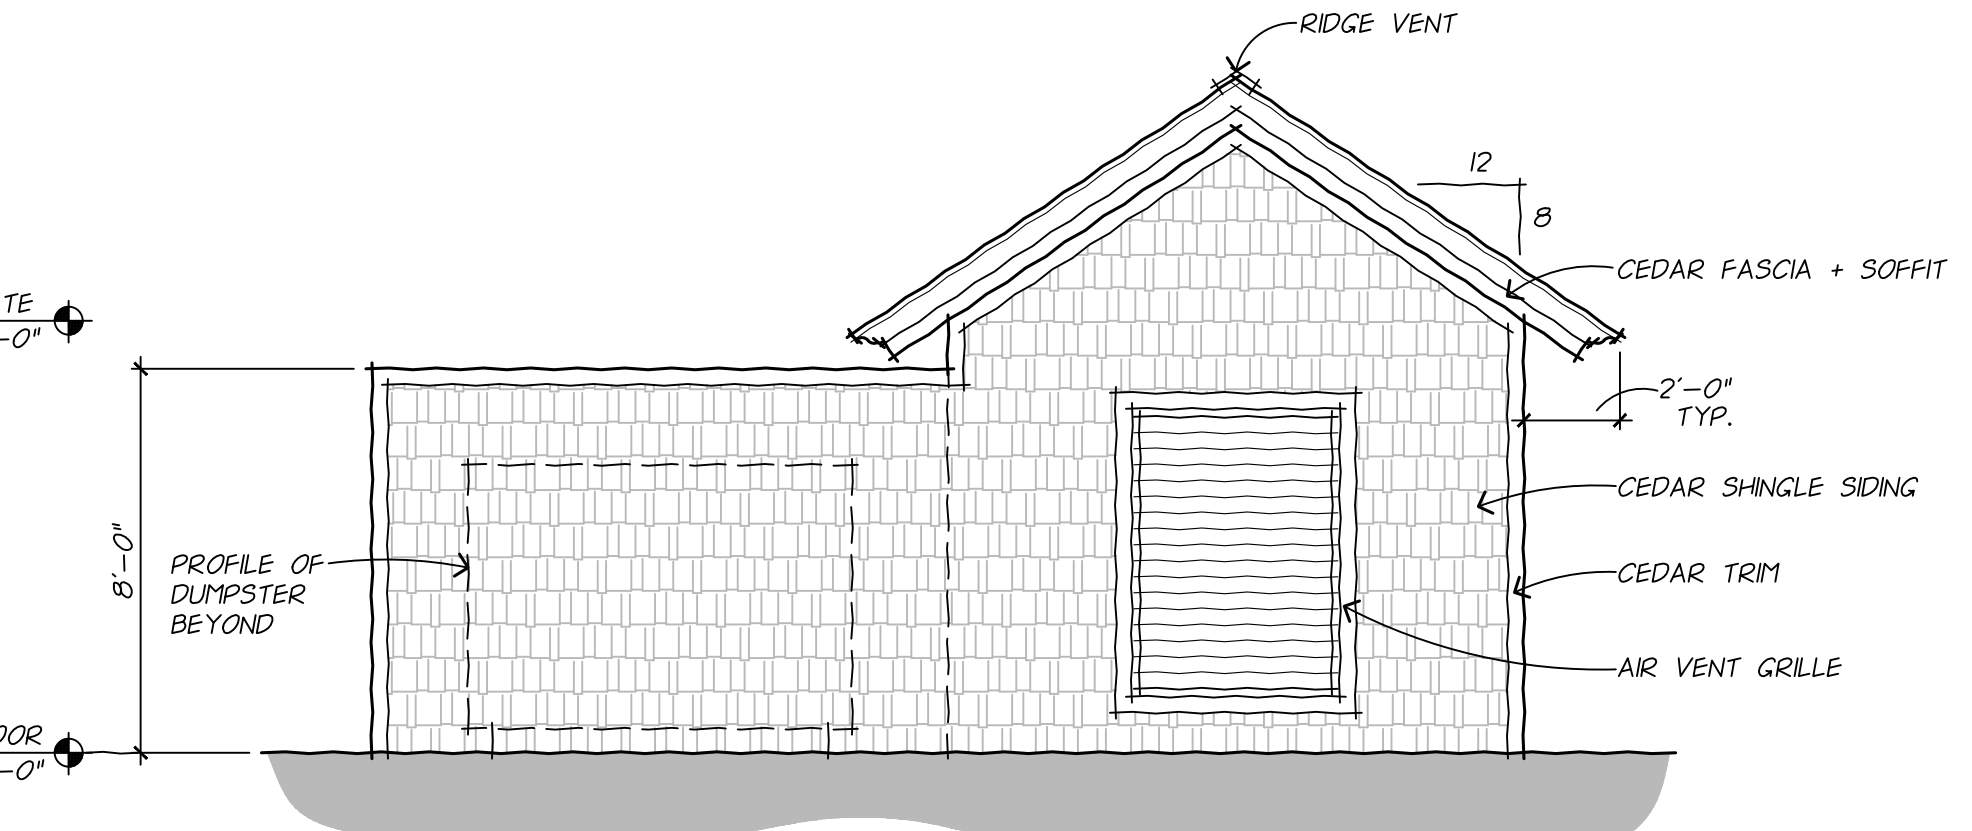

DUMPSTER ENCLOSURE & GENERATOR HOUSE NORTH ELEVATION
SCALE: 1/4"=1'-0"

SUP/Spec Plan Approval
12-14-16 date
1616 commission
A2.2 sheet