



**MAINTENANCE FACILITY - WEST ELEVATION**  
 SCALE: 1/8"=1'-0"

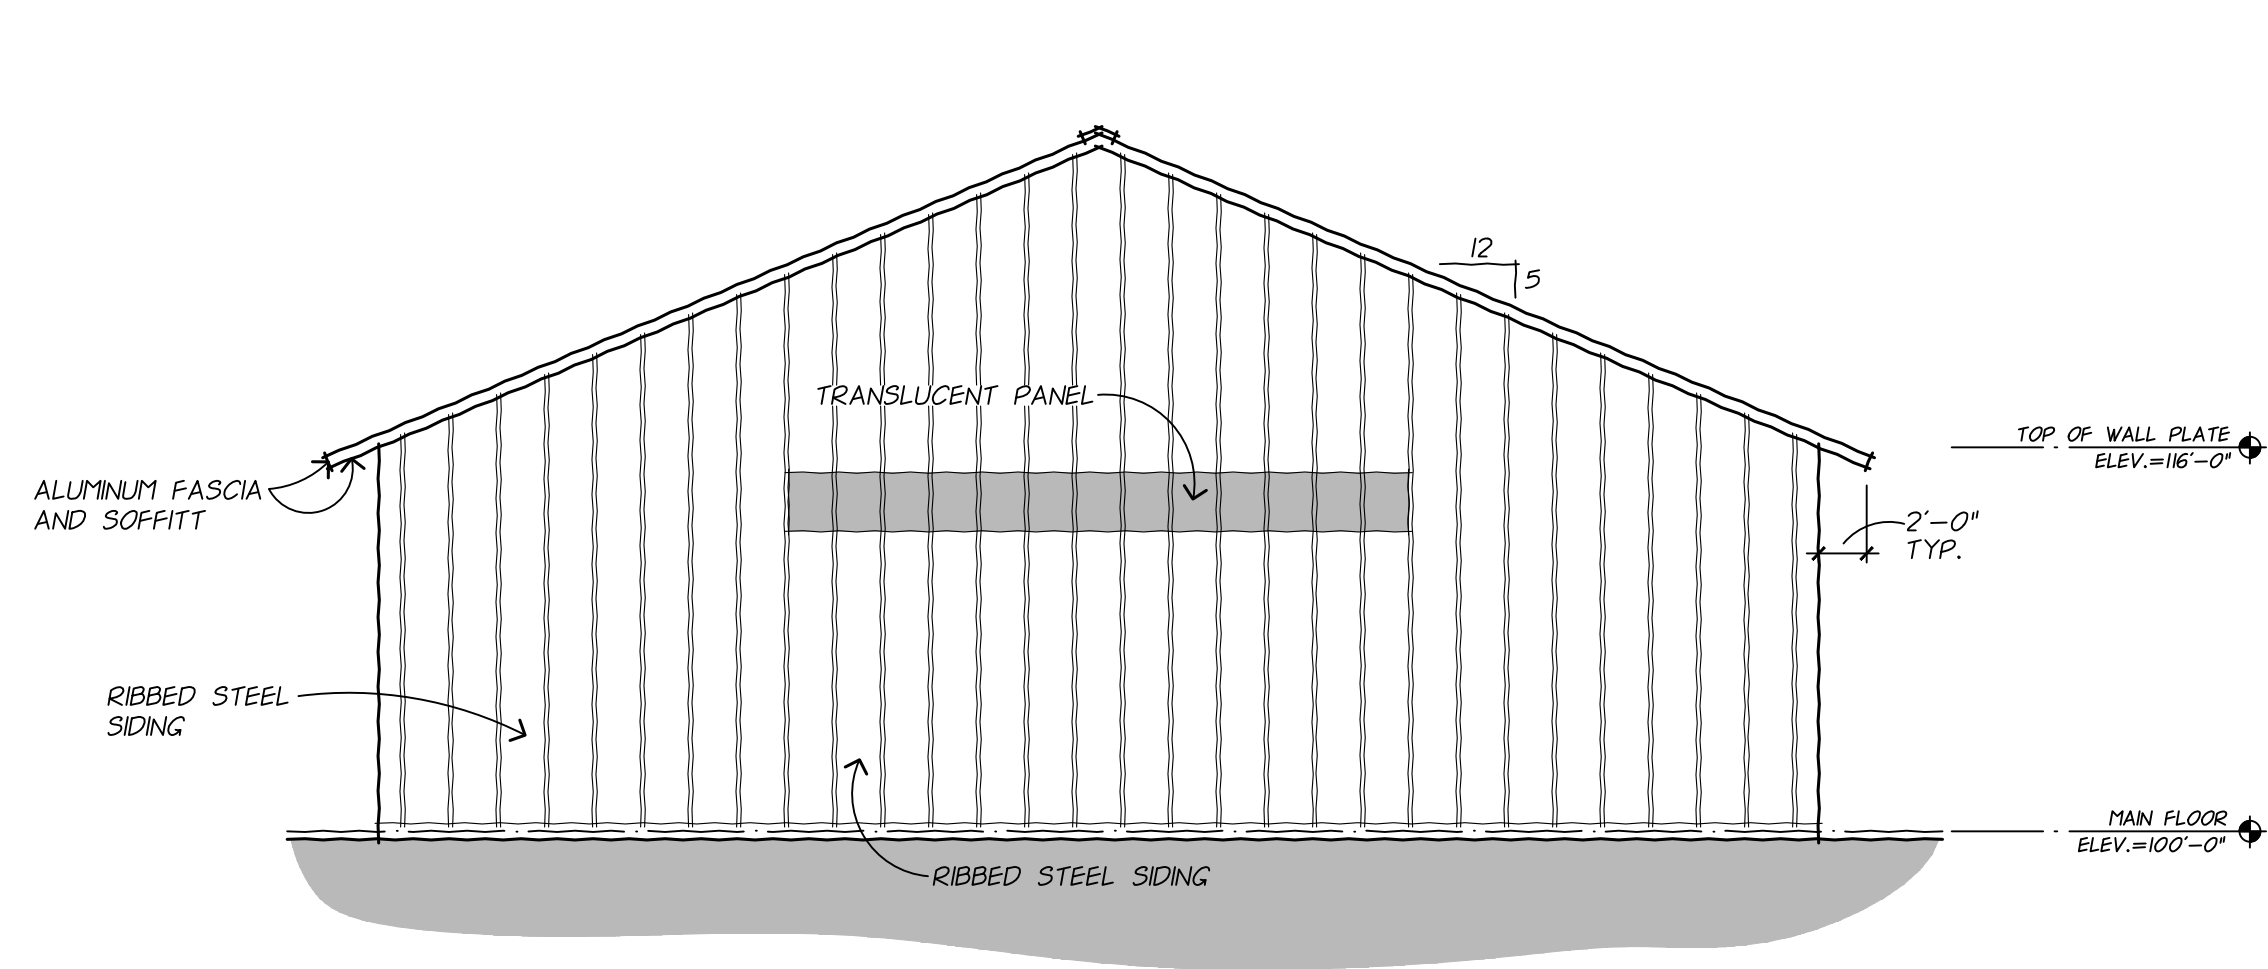

**MAINTENANCE FACILITY - SOUTH ELEVATION**  
 SCALE: 1/8"=1'-0"



LITHONIA OLW23LED WALL PACK LIGHT

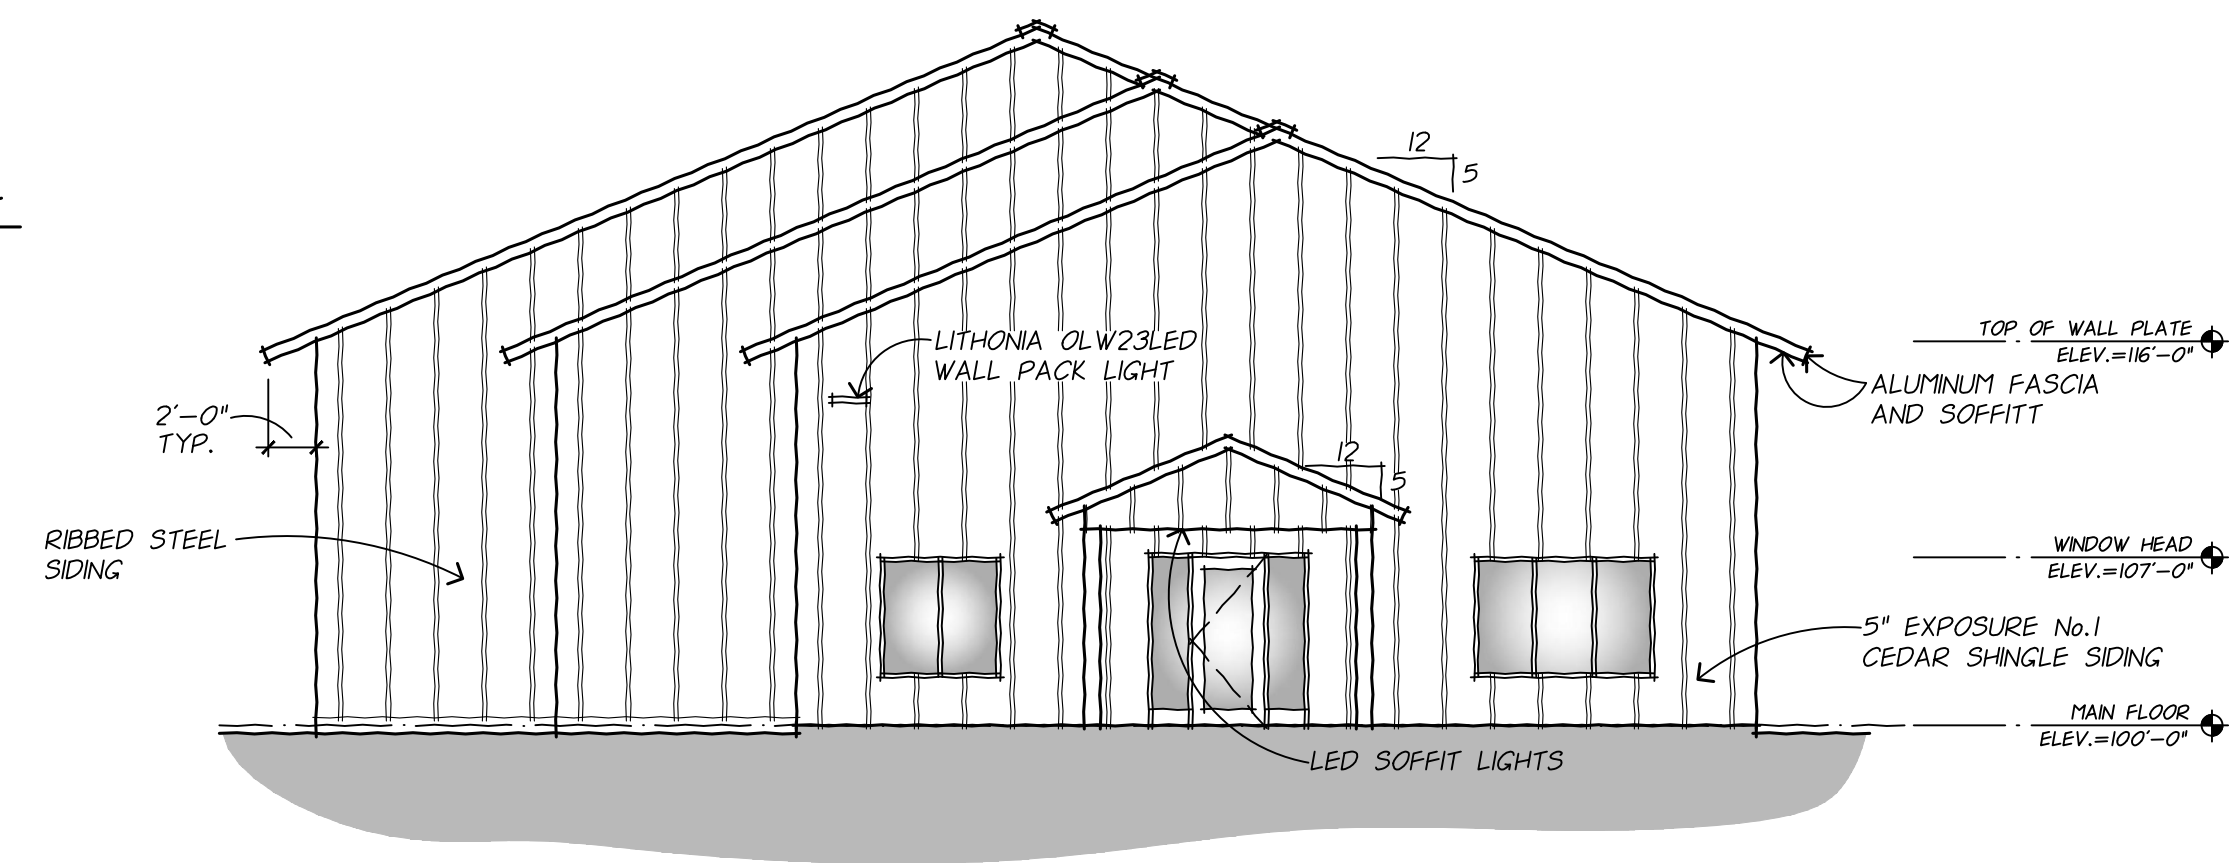

**MAINTENANCE FACILITY - NORTH ELEVATION**  
 SCALE: 1/8"=1'-0"



**MAINTENANCE FACILITY - EAST ELEVATION**  
 SCALE: 1/8"=1'-0"

SUP/See Plan Approval  
 12-14-16 ..... date  
 1616 ..... commission  
 A2.1 ..... sheet

This drawing is the sole property of  
 Oppenhuizen Architects and is not  
 to be used or reproduced without  
 their written consent. ©

333 Jackson St.  
 Grand Haven  
 Michigan  
 49417

ph 616 846 8990  
 fax 616 846 8898