



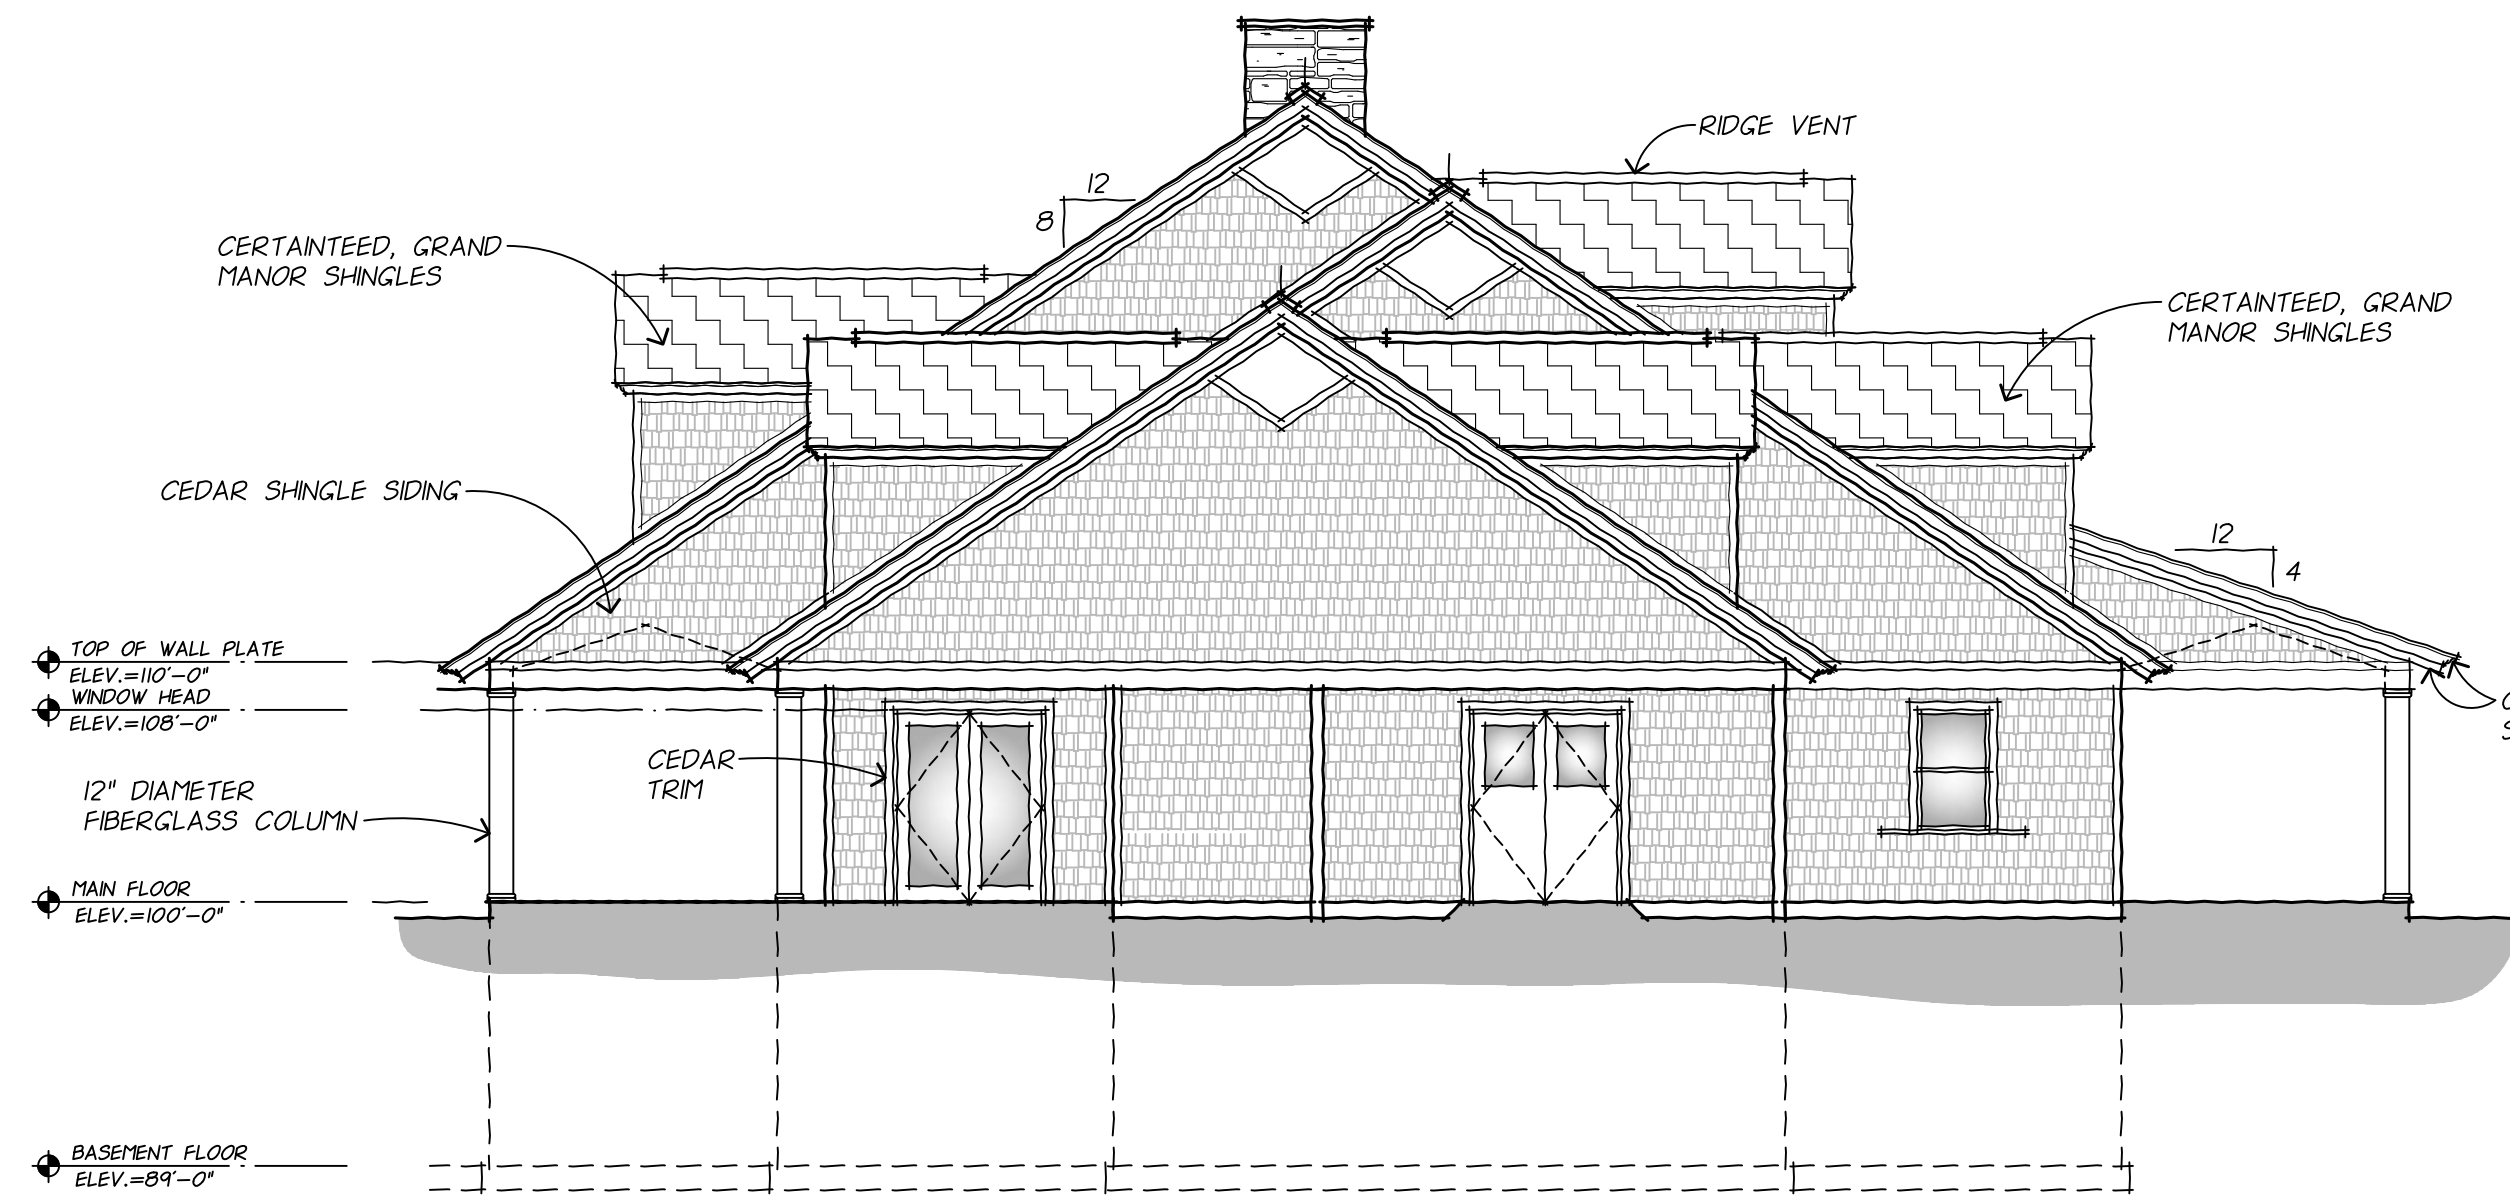

EAST ELEVATION
SCALE: 1/8"=1'-0"

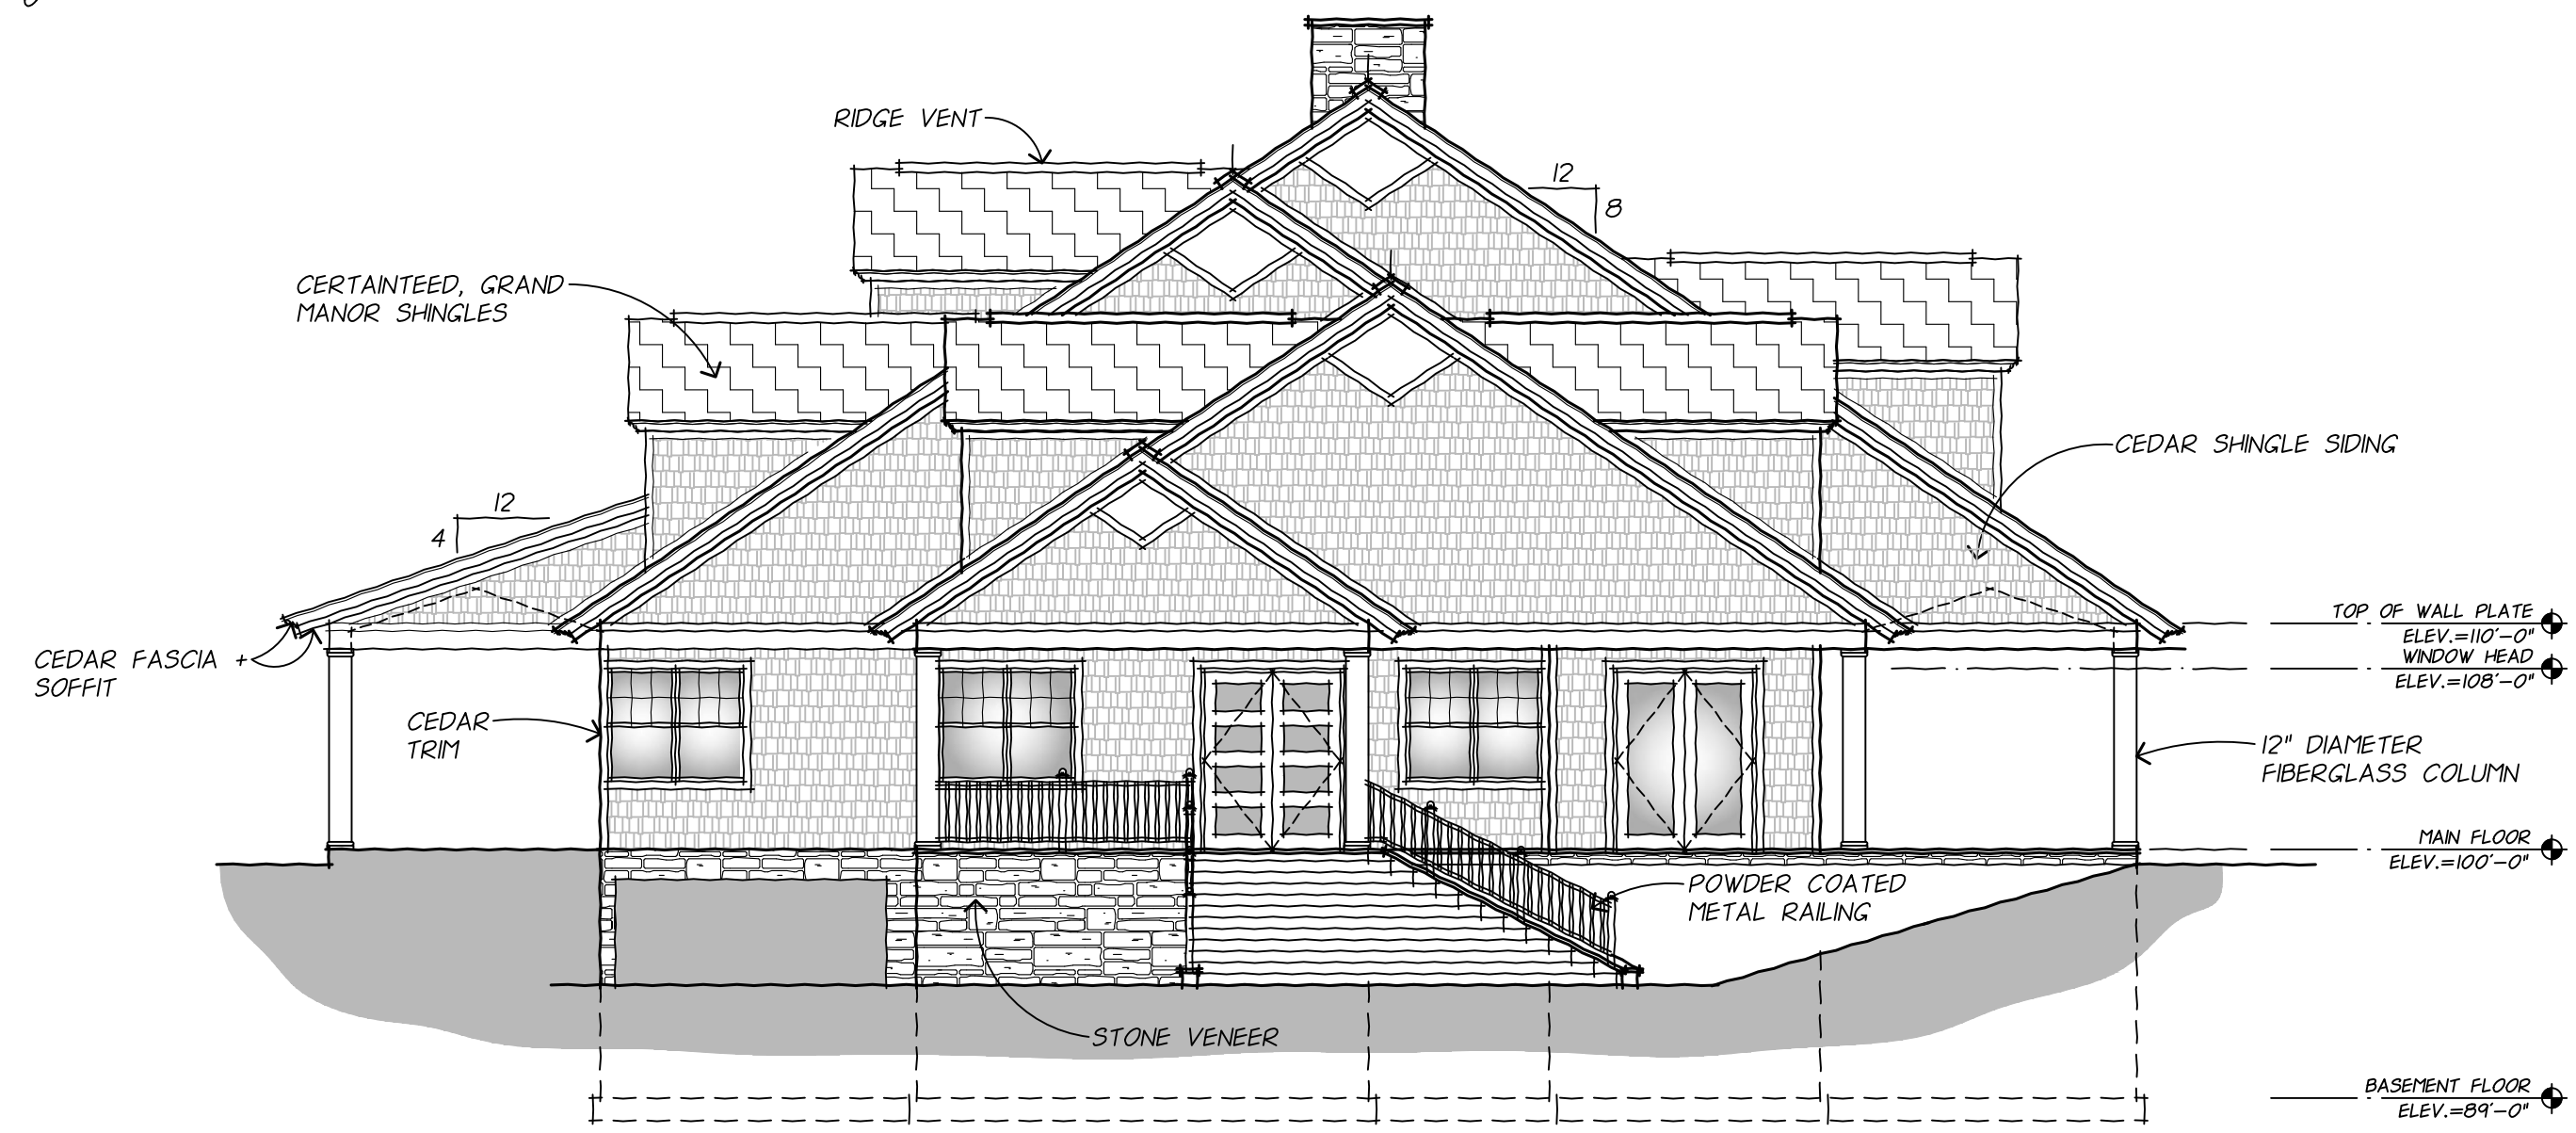

SOUTH ELEVATION
SCALE: 1/8"=1'-0"



NORTH ELEVATION
SCALE: 1/8"=1'-0"



WEST ELEVATION
SCALE: 1/8"=1'-0"

SUP/Spec Plan Approval
12-14-16 date

1616 commission

A2.0 sheet

This drawing is the sole property of
Oppenhuizen Architects and is not
to be used or reproduced without
their written consent. ©

333 Jackson St.
Grand Haven
Michigan
49417

ph. 616 846 8990
fax 616 846 8898

OppenhuizenArchitects

Mark A. Oppenhuizen AIA