


Beckett & Raeder, Inc.
 616 Petoskey St., Ste. 100
 Petoskey, MI 49770

231.347.2523 ph
 231.347.2524 fx

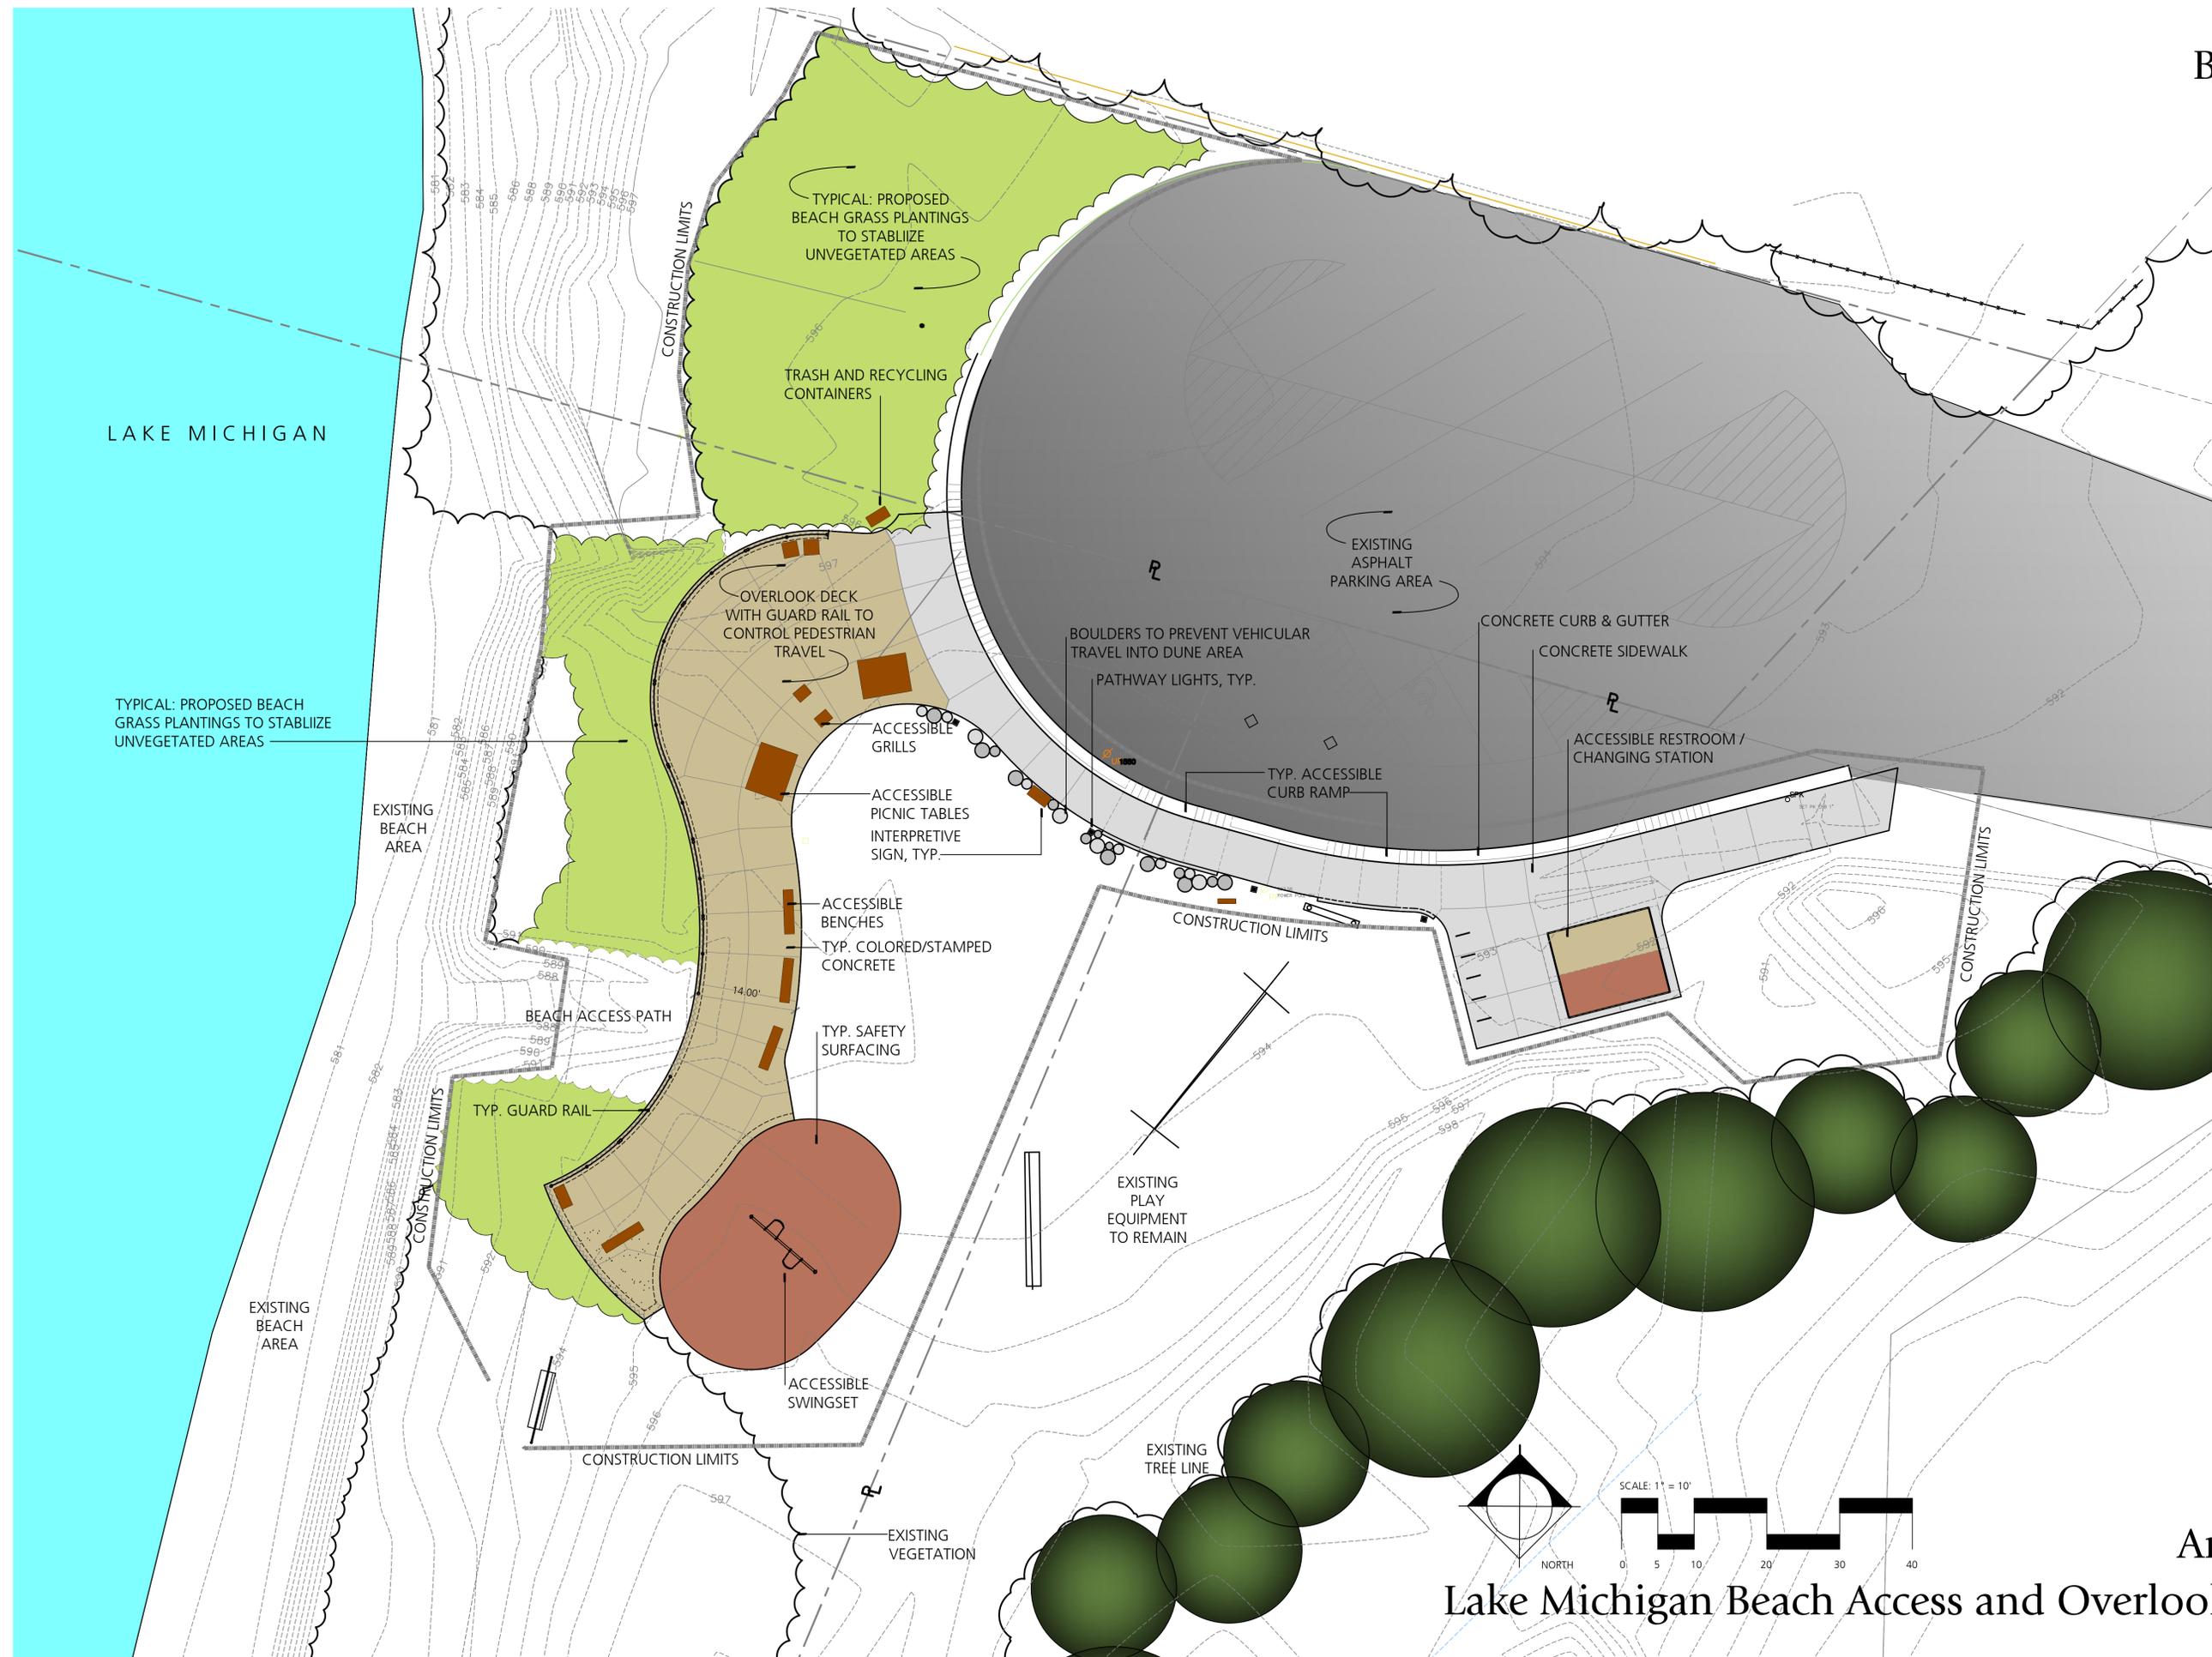

ILLUSTRATIVE PLAN

August 9, 2016

Arcadia Township

Lake Michigan Beach Access and Overlook Improvements

Arcadia, MI