


ELEVATION: NOT TO SCALE

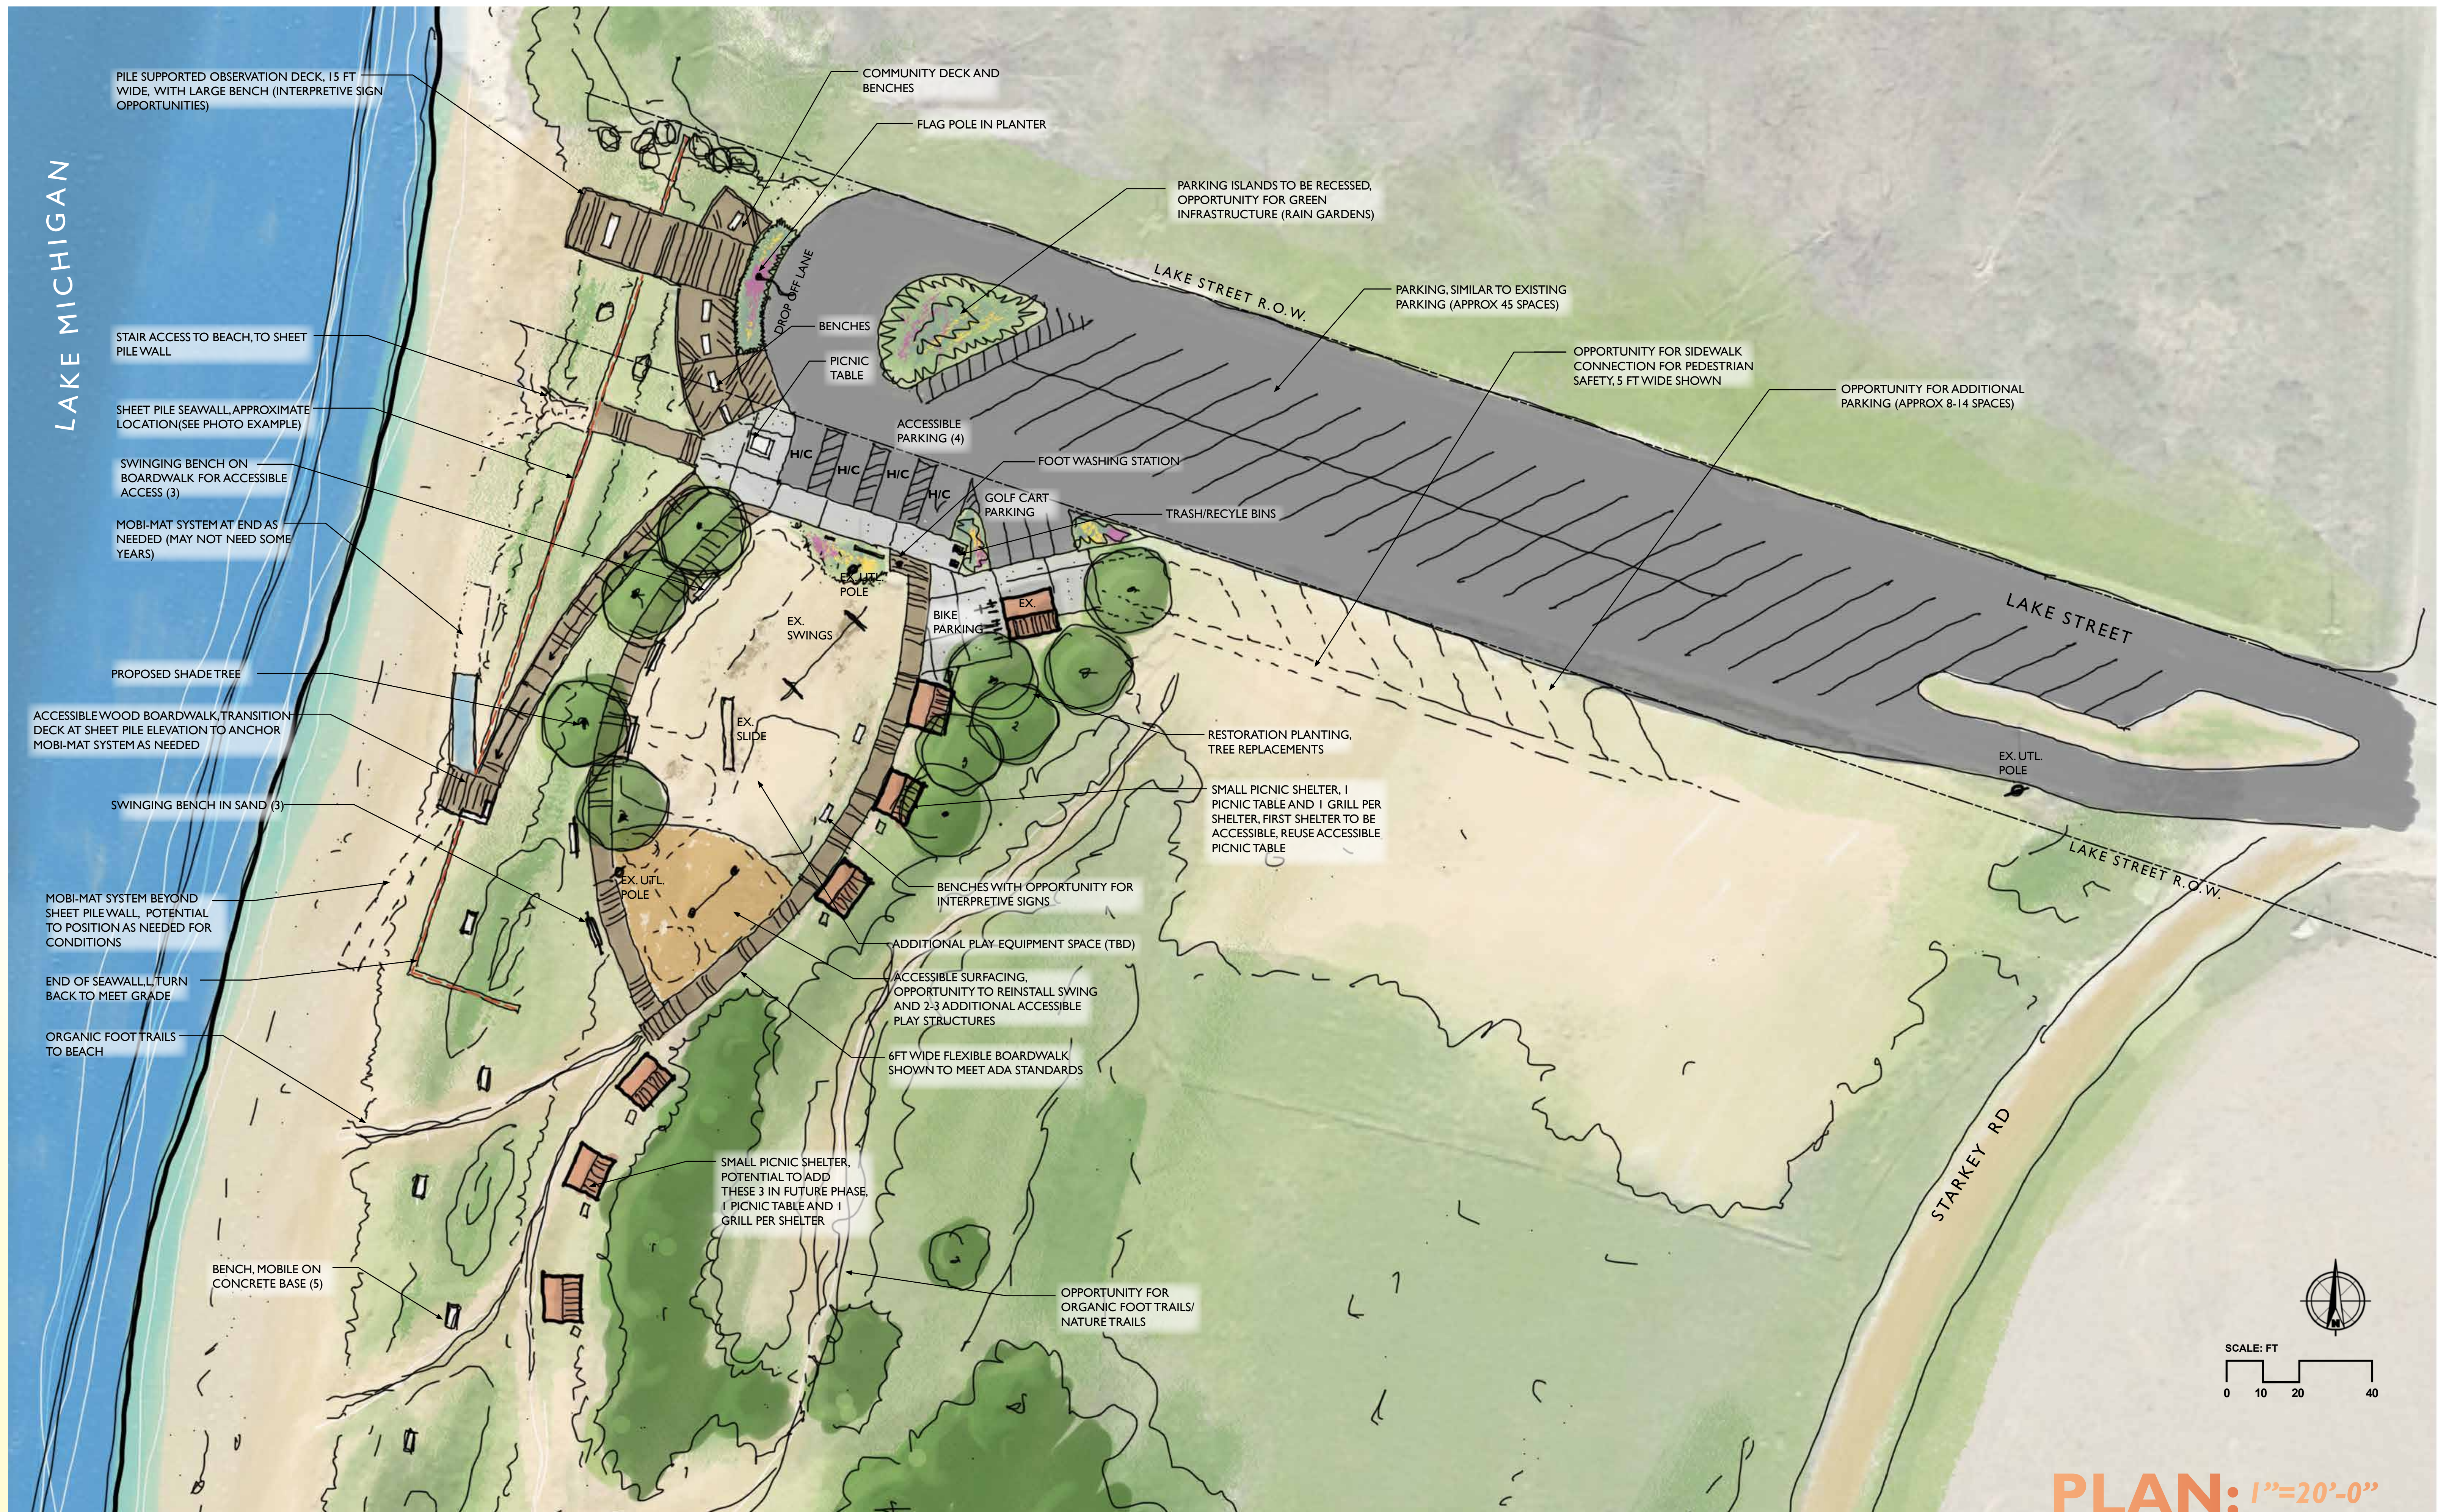

PLAN: 1"=20'-0"